



NOTES

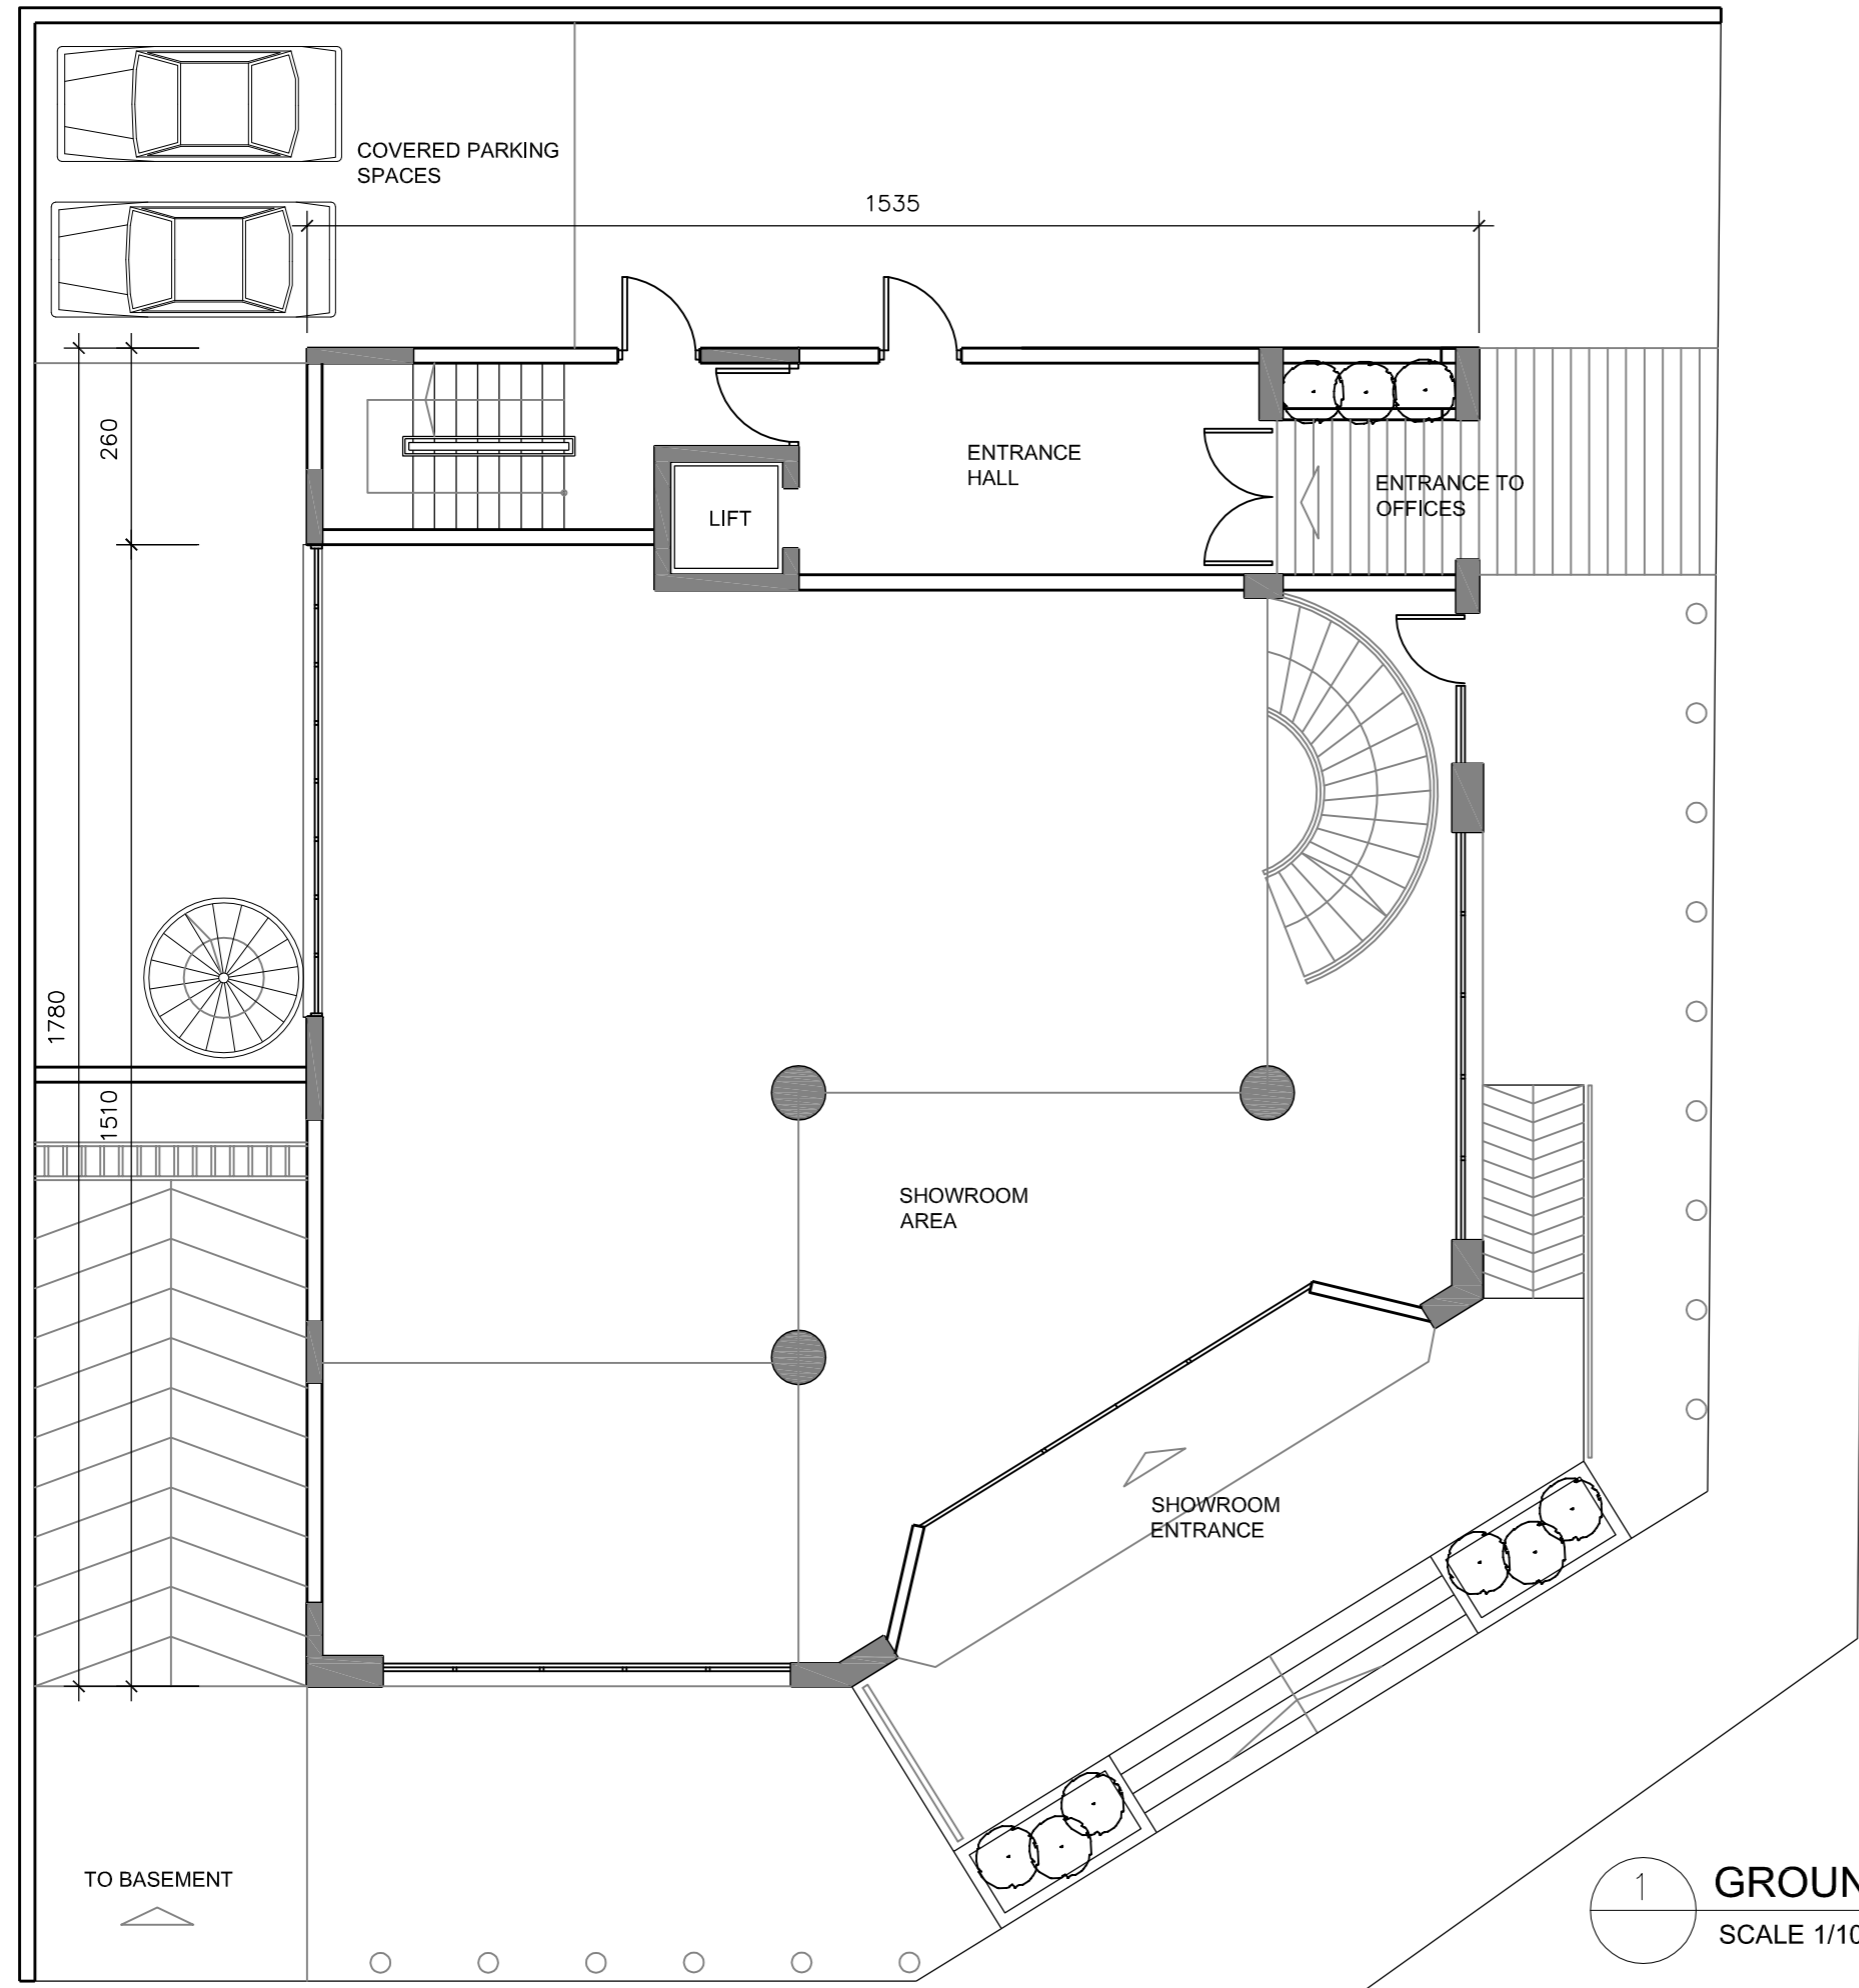

1 GROUND FLOOR PLAN
SCALE 1/100

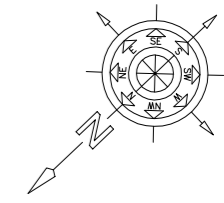

DO NOT USE SCALE/ USE DIMENSIONS AS SHOWN ON DRAWING
ALL DIMENSIONS TO BE CHECKED ON SITE BY THE CONTRACTOR
THE ARCHITECT MUST BE INFORMED OF ANY DIFFERENCES


ARCHITECT
LAKIS AGAPIOU
ARCHITECT

TITLE
OFFICE BUILDING AND SHOWROOM FOR
ANTONIS ZENIOS DEVELOPMENTS LTD

DRAWING
GROUND FLOOR PLAN

FROM	CHECK	DATE
SCALE	JOB NO.	DRAWING NO. 2

NOTES

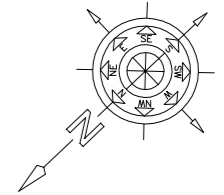

DO NOT USE SCALE/ USE DIMENSIONS AS SHOWN ON DRAWING
ALL DIMENSIONS TO BE CHECKED ON SITE BY THE CONTRACTOR
THE ARCHITECT MUST BE INFORMED OF ANY DIFFERENCES

ARCHITECT

LAKIS AGAPIOU
ARCHITECT



TITLE

OFFICE BUILDING AND SHOWROOM FOR
ANTONIS ZENIOS DEVELOPMENTS LTD

DRAWING

MEZZANINE FLOOR PLAN



FROM	CHECK	DATE
SCALE	JOB NO.	DRAWING NO.
		3

 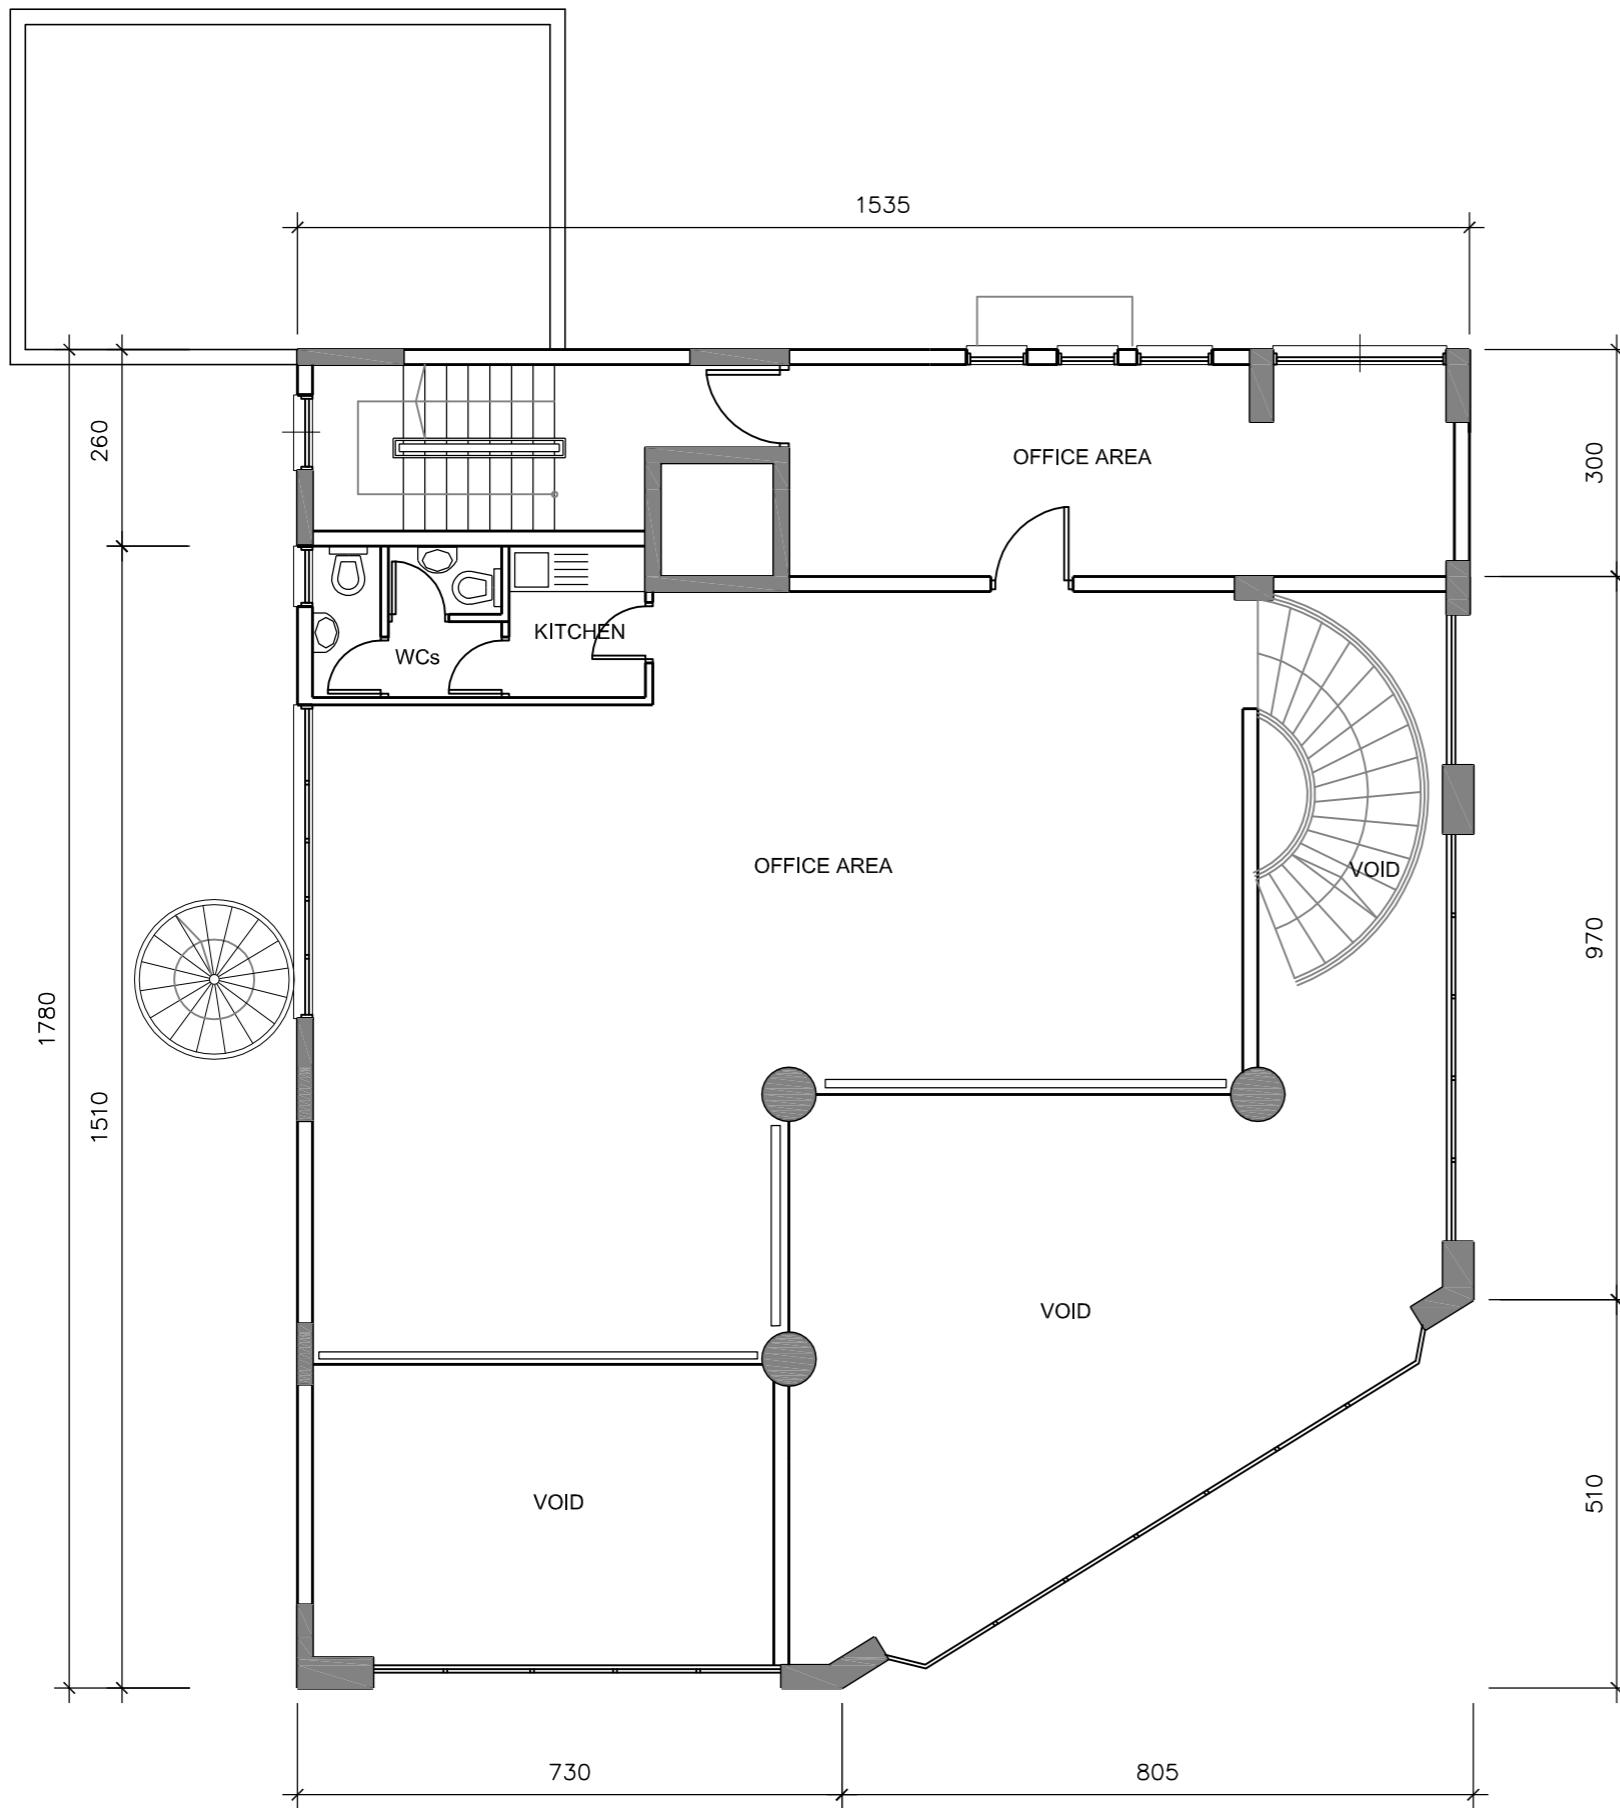

MEZZANINE LEVEL

SCALE 1/100

NOTES

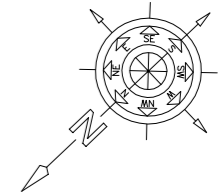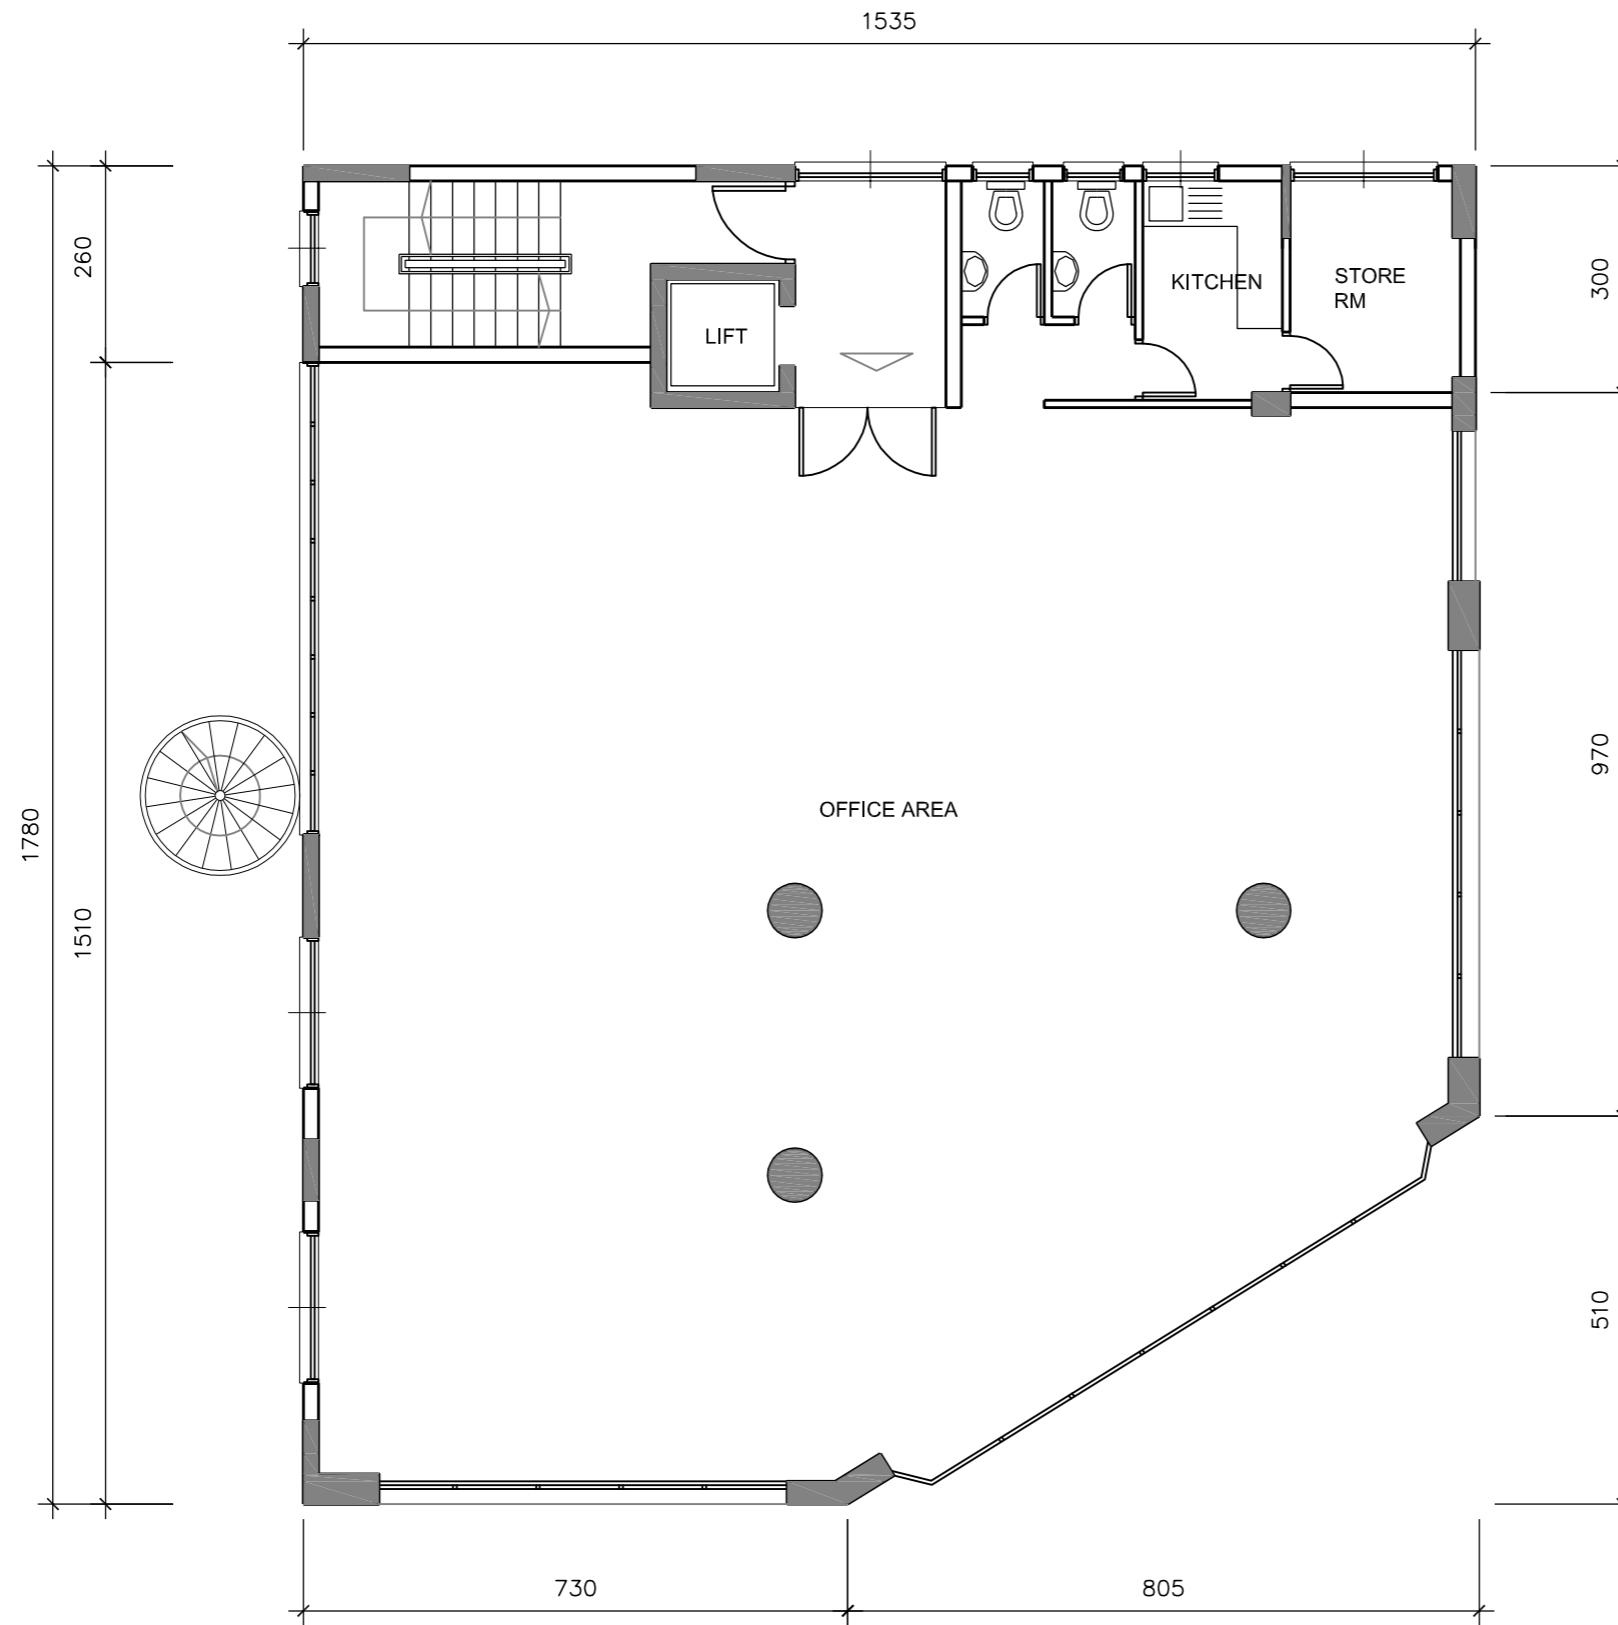

DO NOT USE SCALE/ USE DIMENSIONS AS SHOWN ON DRAWING
ALL DIMENSIONS TO BE CHECKED ON SITE BY THE CONTRACTOR
THE ARCHITECT MUST BE INFORMED OF ANY DIFFERENCES

ARCHITECT

LAKIS AGAPIOU
ARCHITECT

TITLE

OFFICE BUILDING AND SHOWROOM FOR
ANTONIS ZENIOS DEVELOPMENTS LTD


DRAWING

1ST AND 2ND FLOOR PLAN

FROM	CHECK	DATE
SCALE	JOB NO.	DRAWING NO.
		4

1 1st & 2nd FLOOR PLAN
SCALE 1/100

NOTES

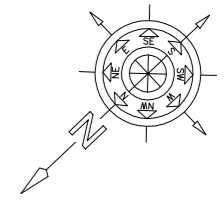

DO NOT USE SCALE/ USE DIMENSIONS AS SHOWN ON DRAWING
ALL DIMENSIONS TO BE CHECKED ON SITE BY THE CONTRACTOR
THE ARCHITECT MUST BE INFORMED OF ANY DIFFERENCES

ARCHITECT

LAKIS AGAPIOU
ARCHITECT


TITLE

OFFICE BUILDING AND SHOWROOM FOR
ANTONIS ZENIOS DEVELOPMENTS LTD

DRAWING



3RD FLOOR PLAN

FROM	CHECK	DATE
SCALE	JOB NO.	DRAWING NO. 5

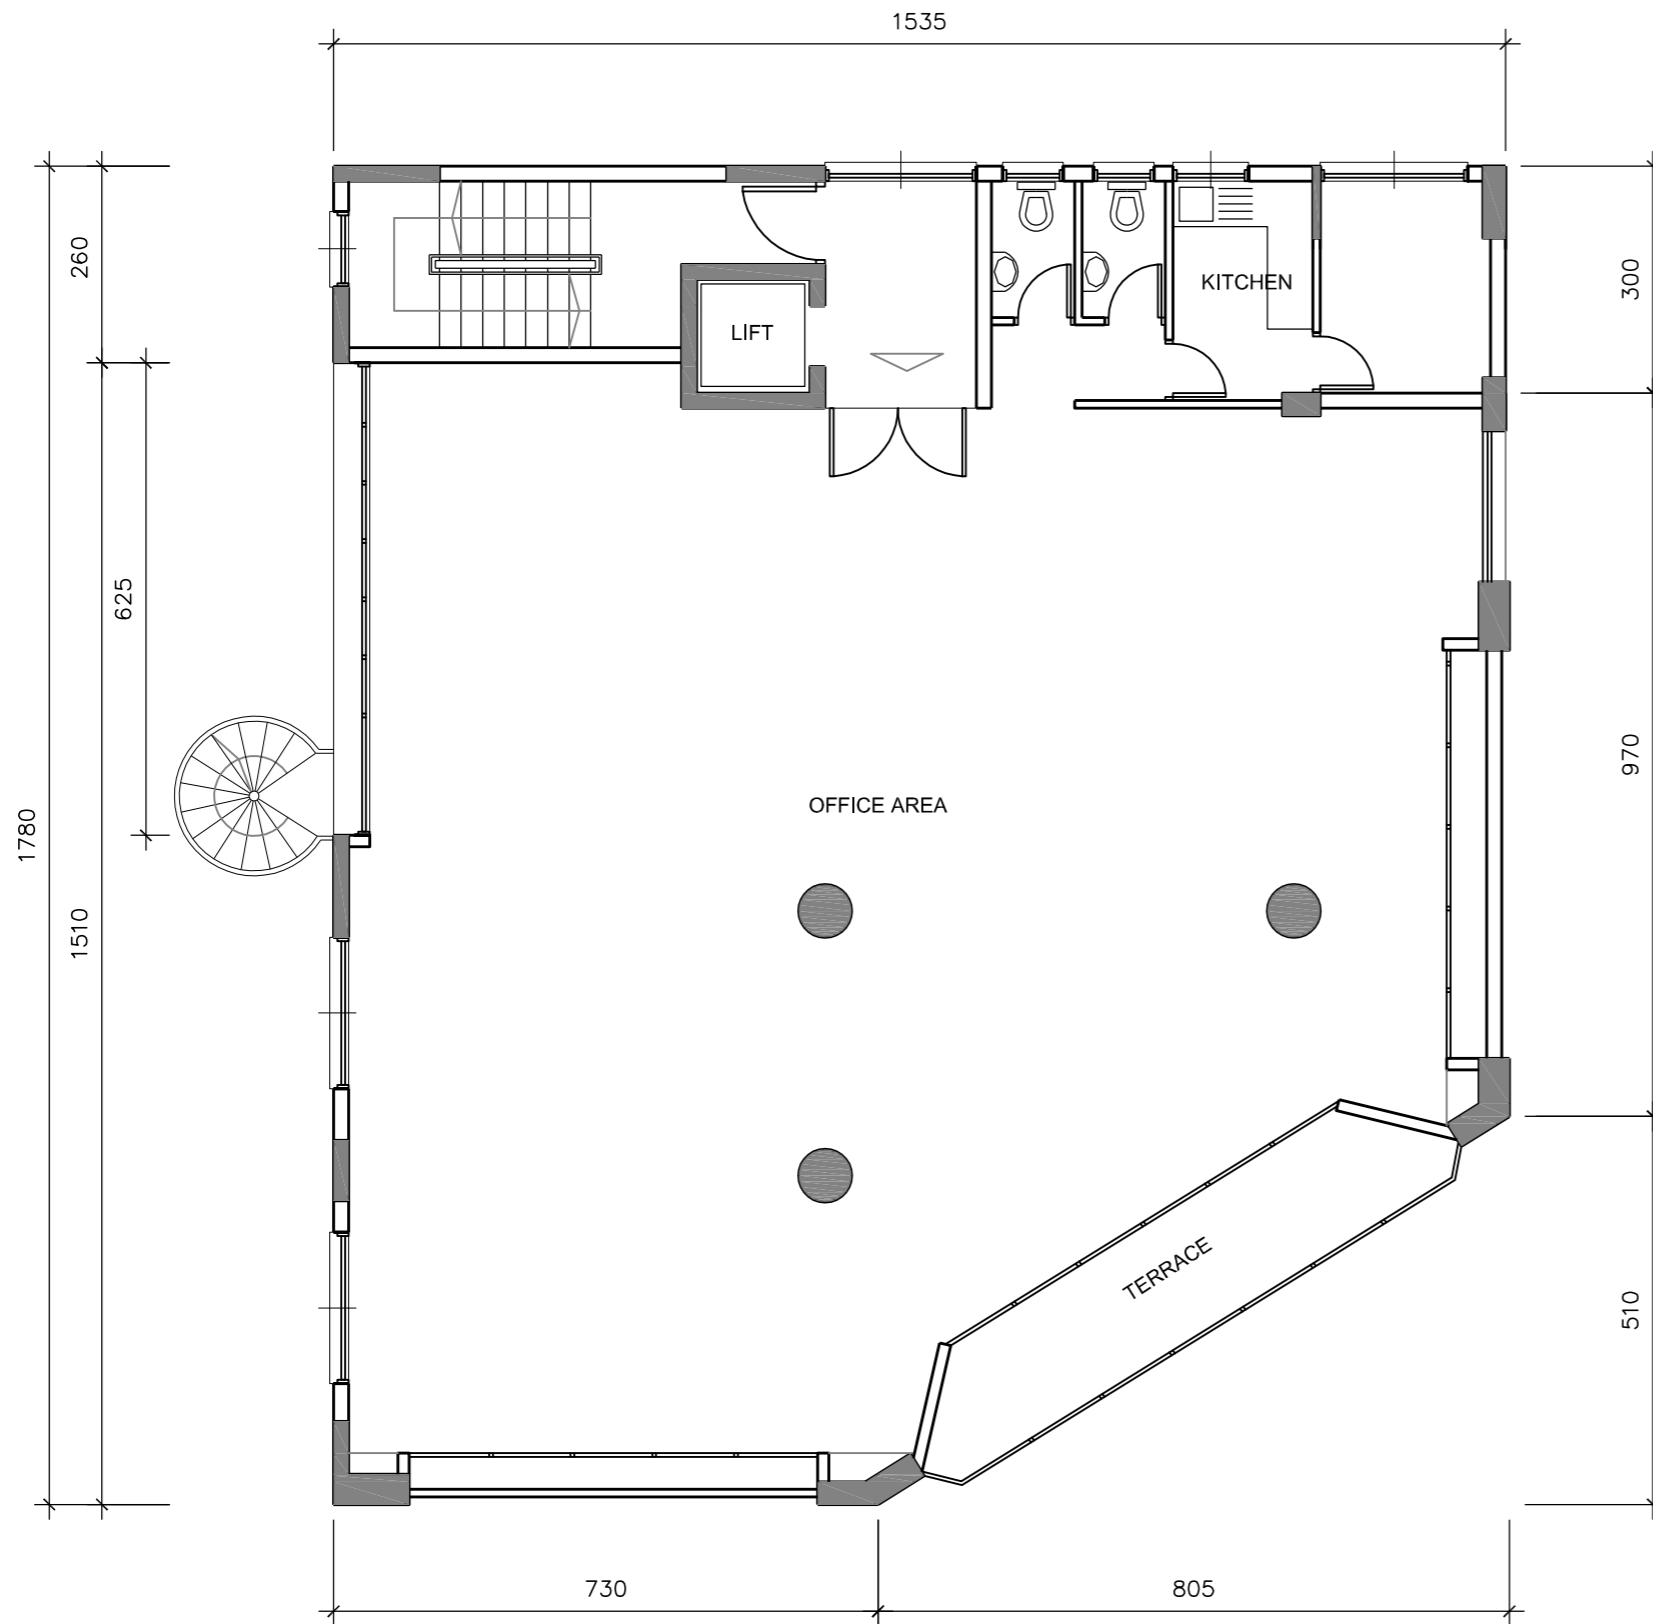

1 3rd FLOOR PLAN
SCALE 1/100

NOTES

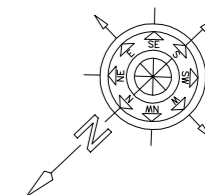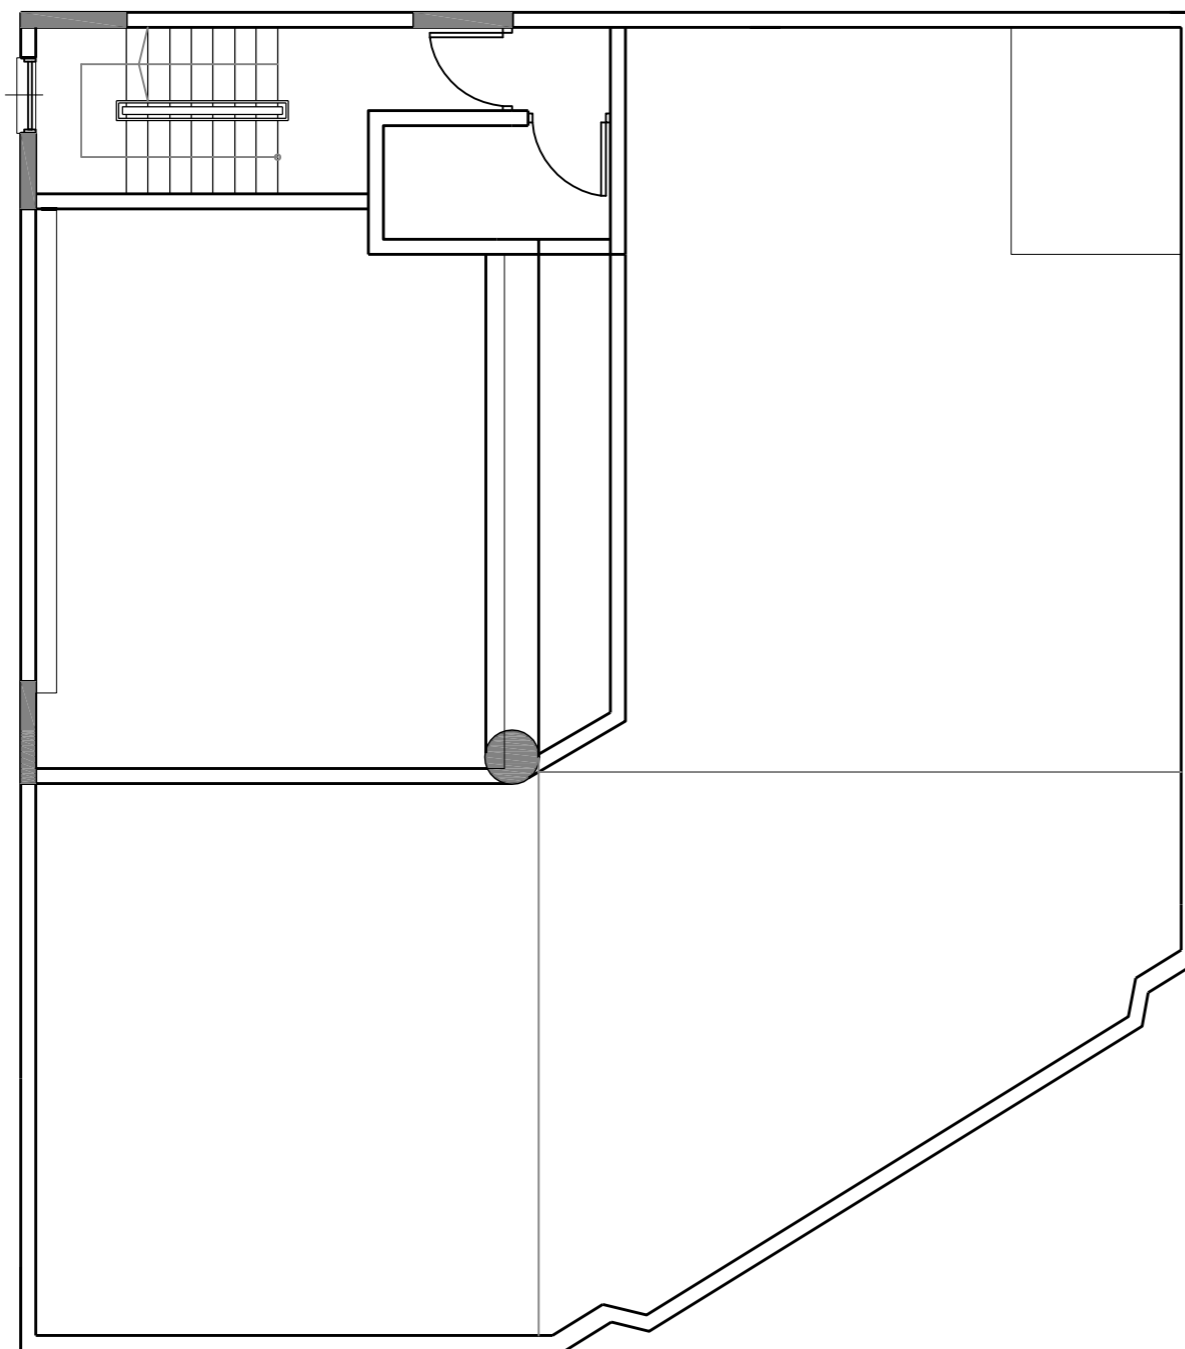

DO NOT USE SCALE/ USE DIMENSIONS AS SHOWN ON DRAWING
 ALL DIMENSIONS TO BE CHECKED ON SITE BY THE CONTRACTOR
 THE ARCHITECT MUST BE INFORMED OF ANY DIFFERENCES

ARCHITECT

LAKIS AGAPIOU
 ARCHITECT

TITLE

OFFICE BUILDING AND SHOWROOM FOR
 ANTONIS ZENIOS DEVELOPMENTS LTD


DRAWING

ROOF PLAN

FROM	CHECK	DATE
SCALE	JOB NO.	DRAWING NO.
		6

1 ROOF PLAN
 SCALE 1/100

NOTES

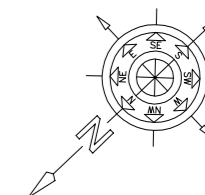

DO NOT USE SCALE/ USE DIMENSIONS AS SHOWN ON DRAWING
ALL DIMENSIONS TO BE CHECKED ON SITE BY THE CONTRACTOR
THE ARCHITECT MUST BE INFORMED OF ANY DIFFERENCES

ARCHITECT

LAKIS AGAPIOU
ARCHITECT


TITLE

OFFICE BUILDING AND SHOWROOM FOR
ANTONIS ZENIOS DEVELOPMENTS LTD

DRAWING

BASEMENT FLOOR PLAN

FROM	CHECK	DATE
SCALE	JOB NO.	DRAWING NO.
		1

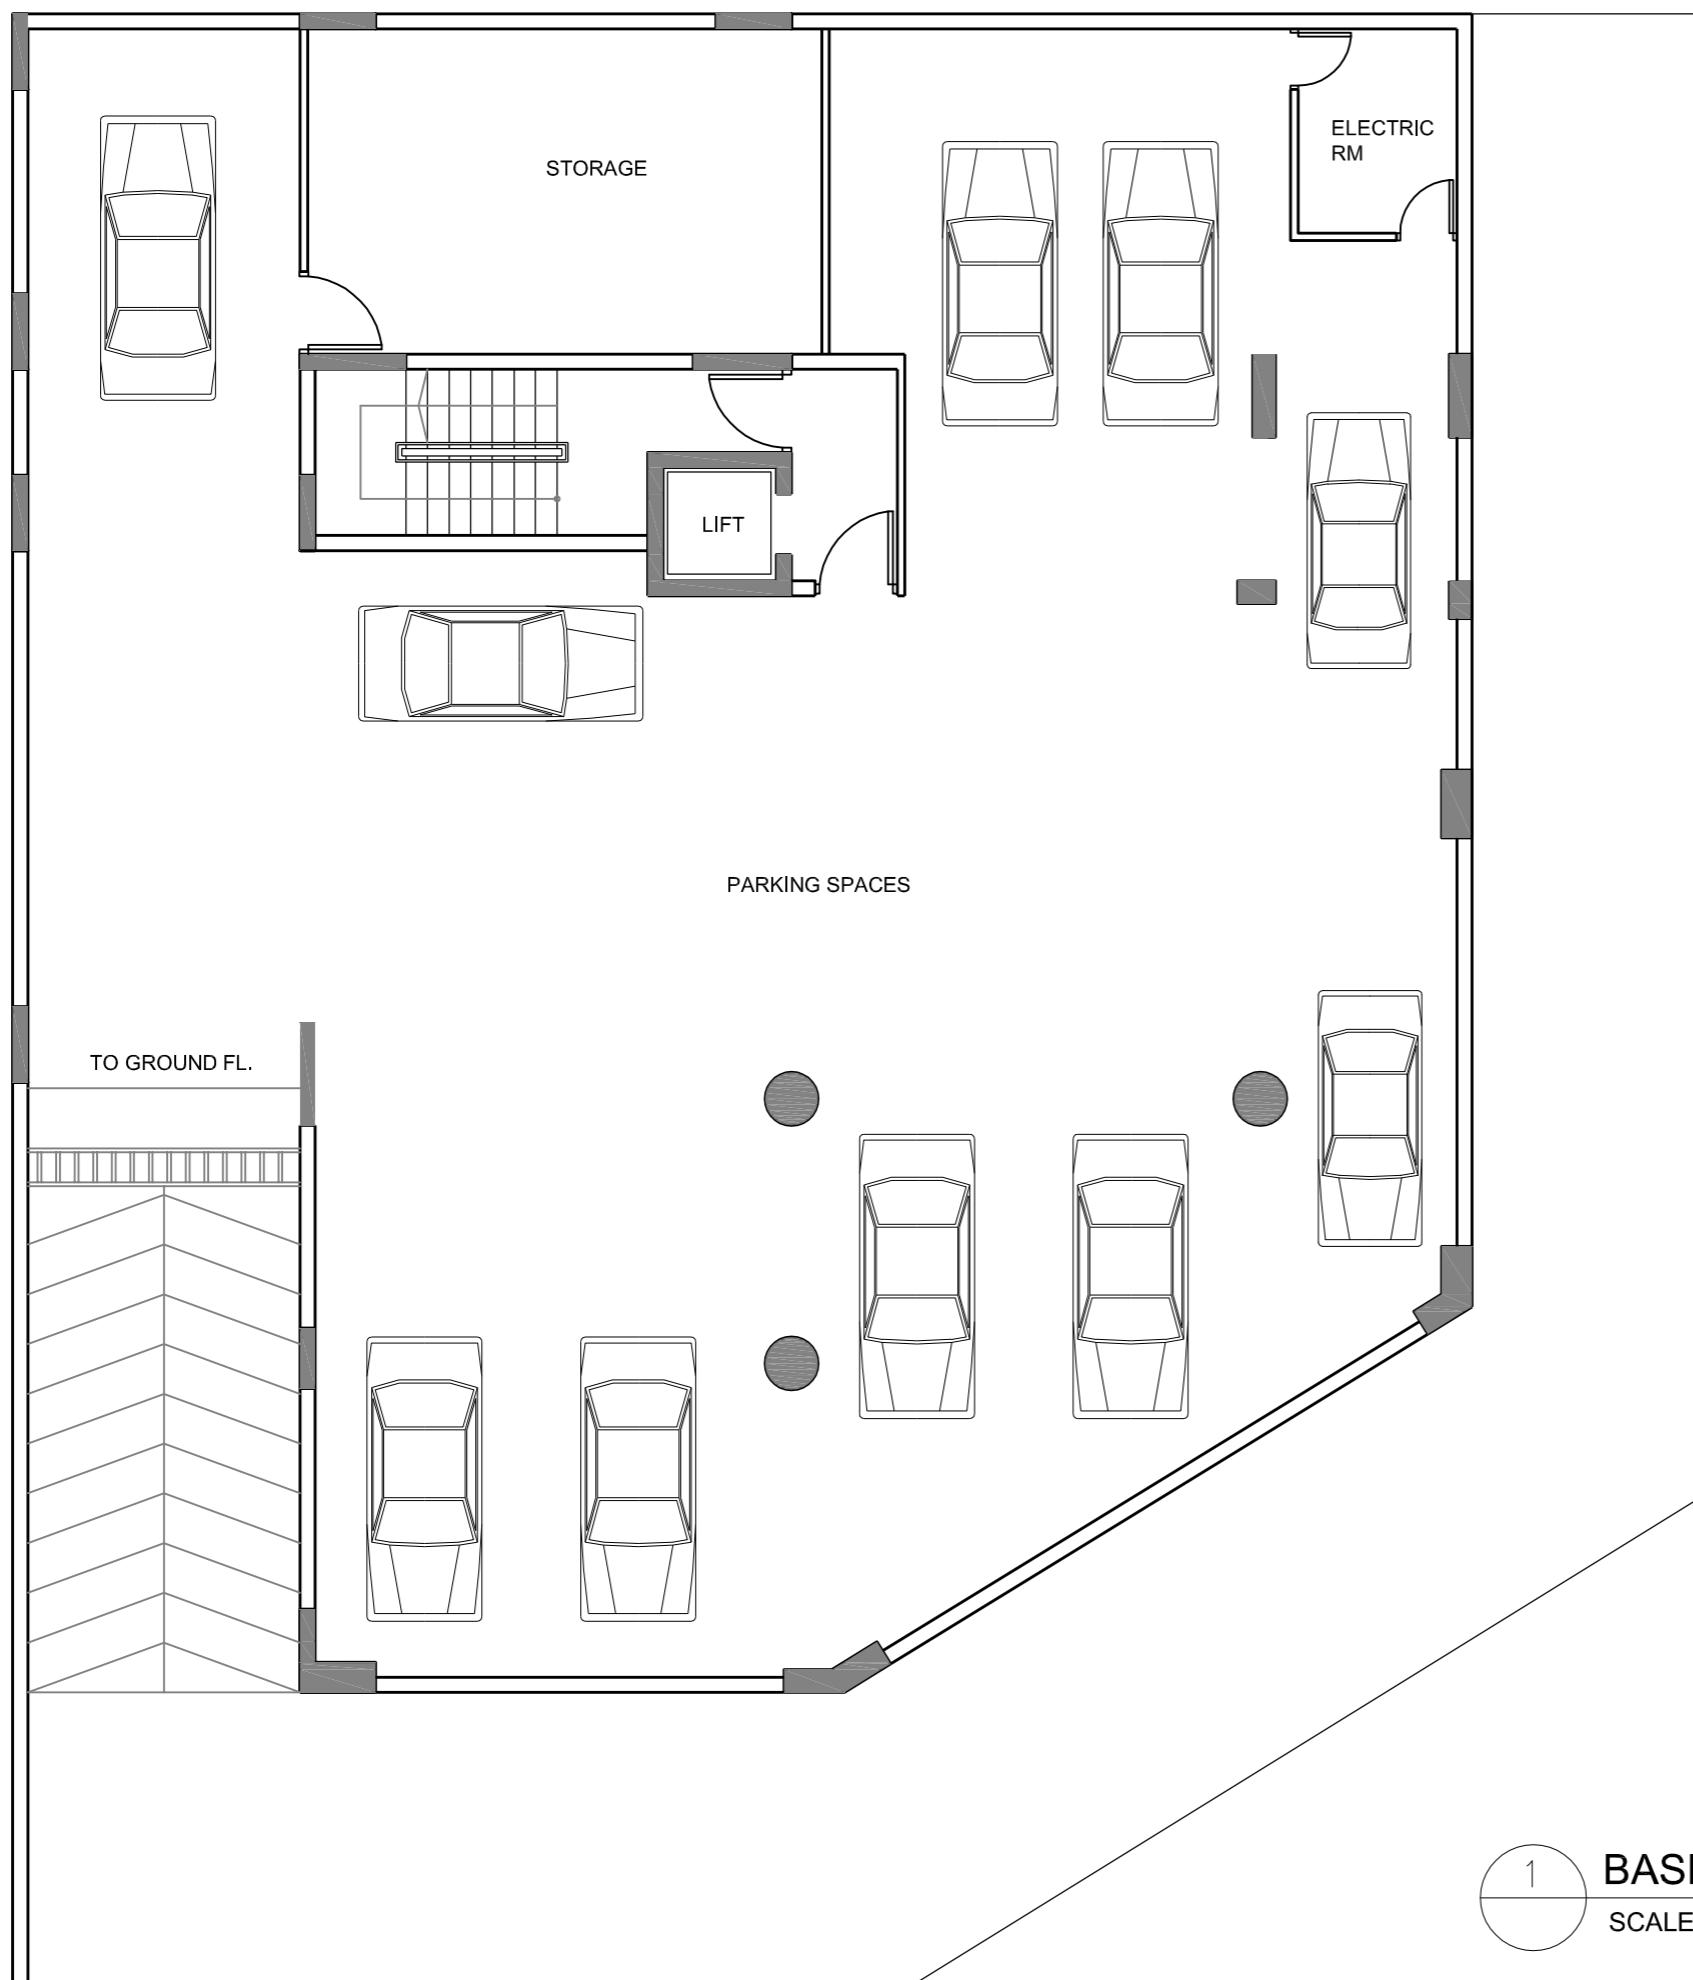

1 BASEMENT FLOOR PLAN
SCALE 1/100