




GROUND FLOOR PLAN


ANTONIS ZENIOS DEVELOPMENTS LTD	Drawing Title		Drawing no.	
	GROUND FLOOR PLAN		A 01	
Project Title			Architect	
MONT PARNAS RESIDENCES			FLORA ZENIOU ARCHITECT	
	Date	Scale	BA(Hons), BArch (Manch.), RIBA	
	01.11.04	1: 100		

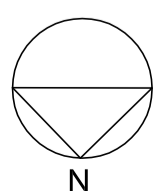

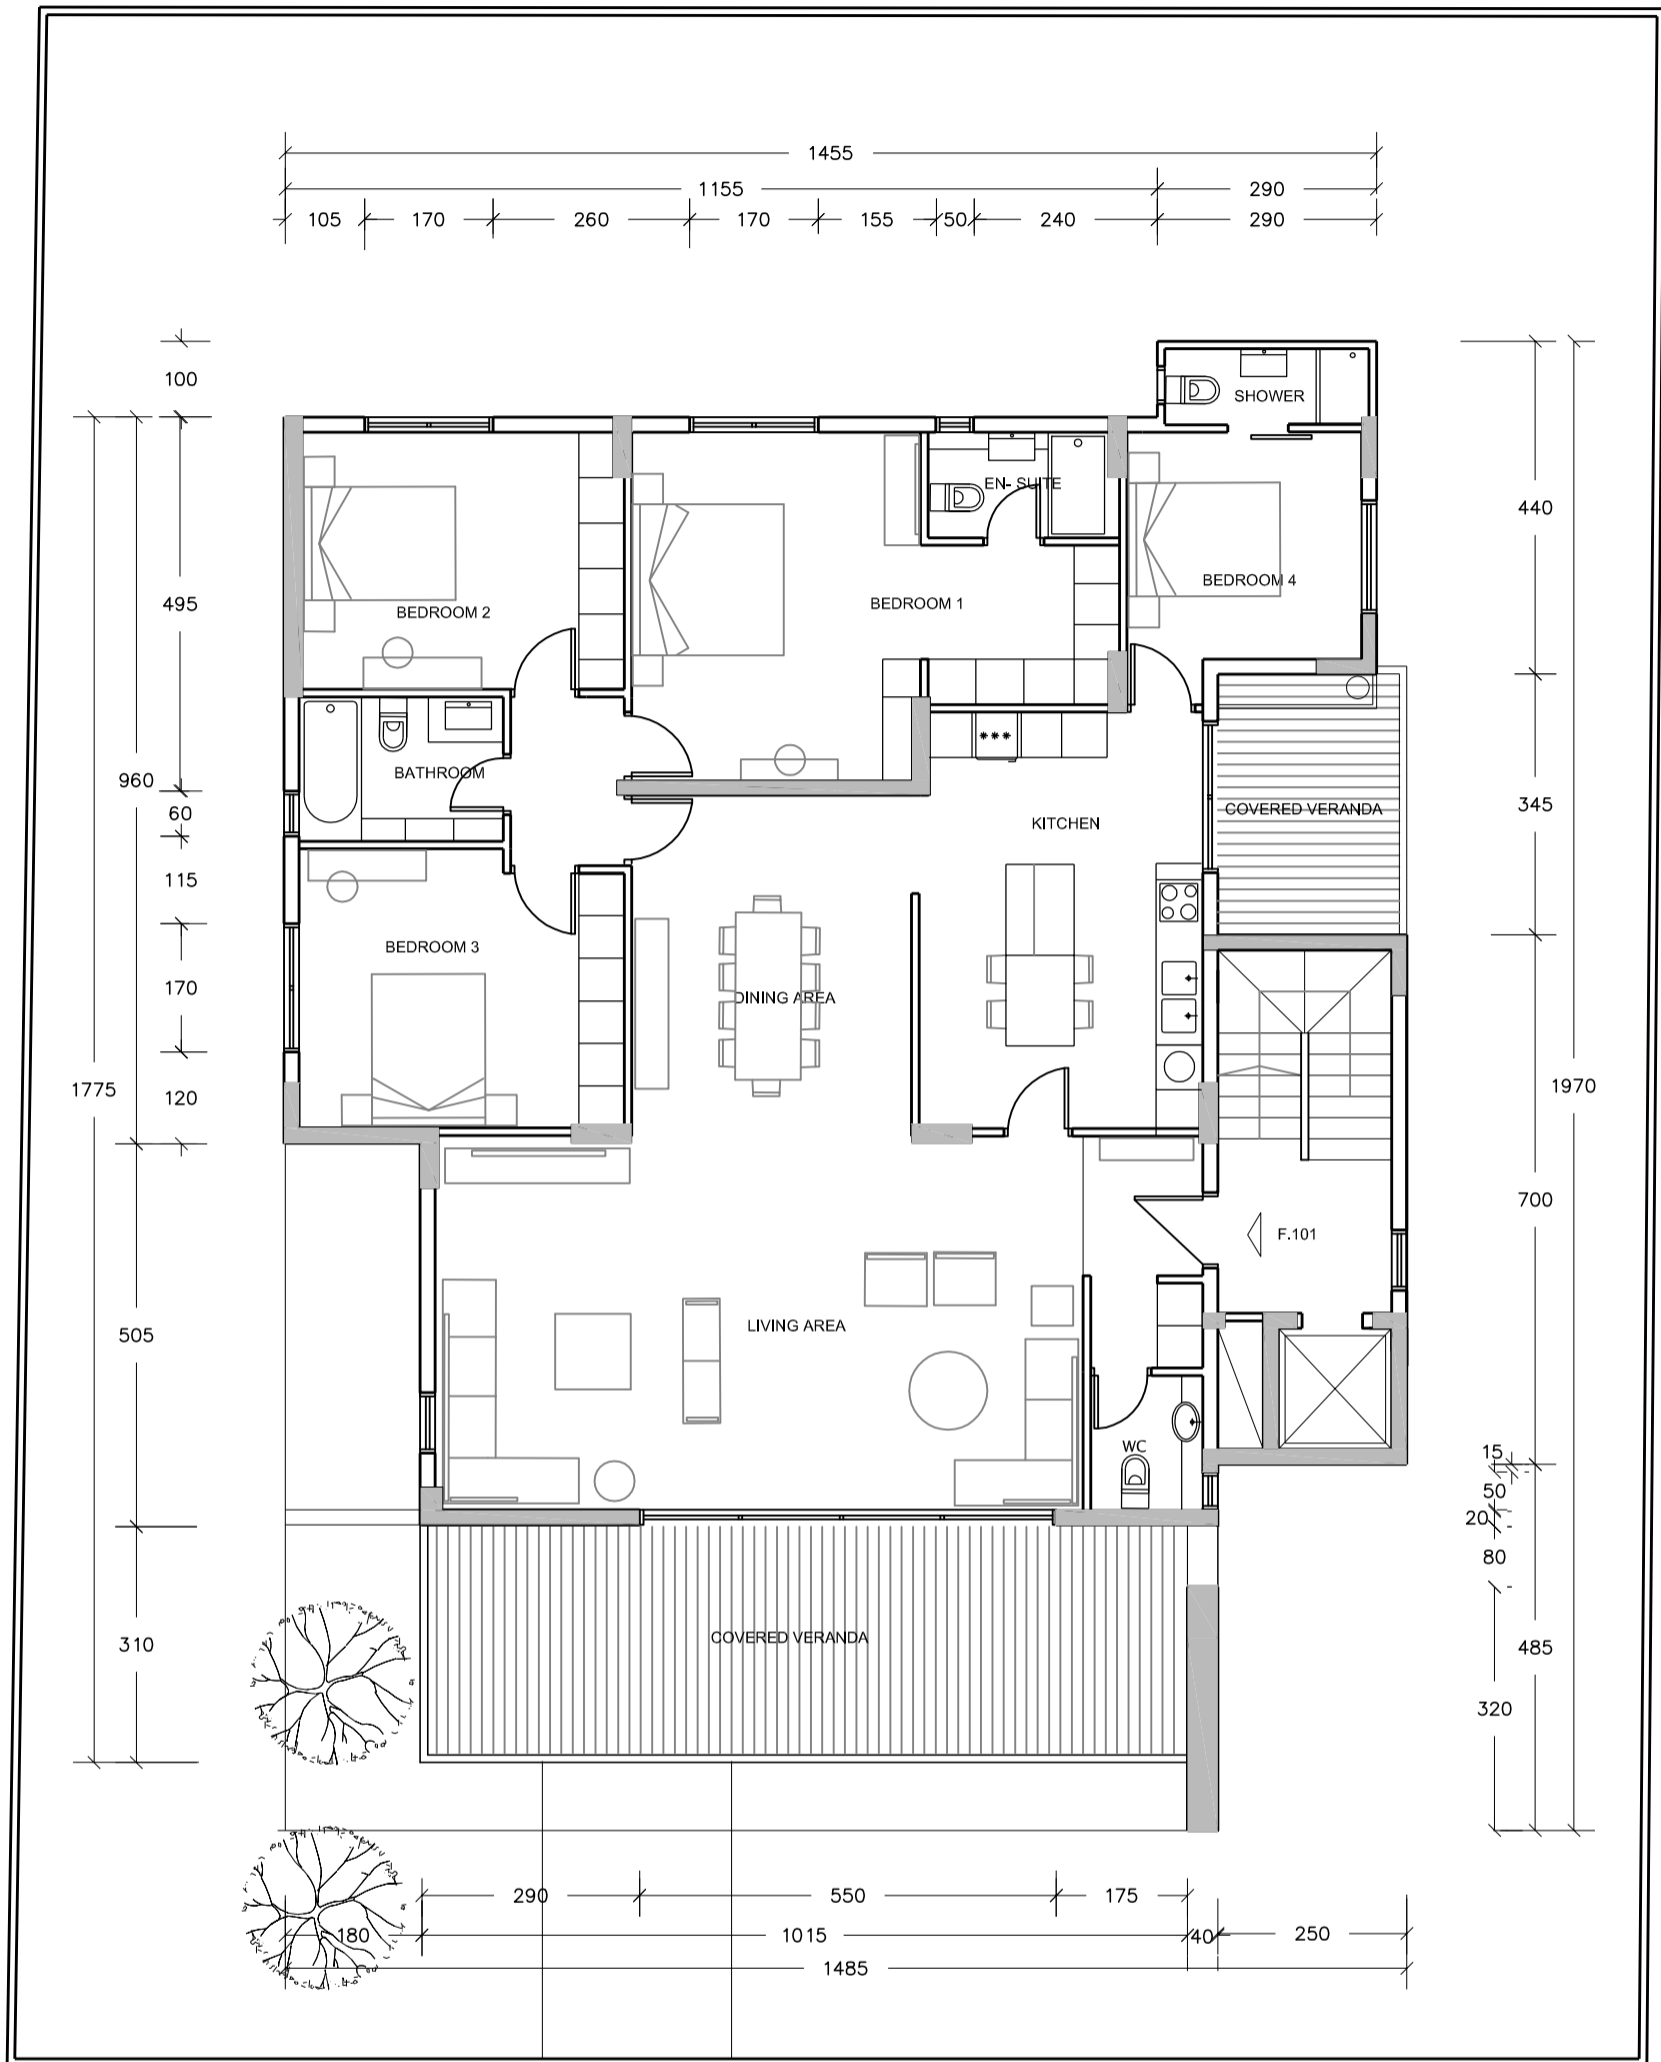



FIRST FLOOR PLAN

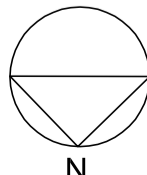ANTONIS ZENIOS DEVELOPMENTS LTD	Drawing Title		Drawing no.	
	FIRST FLOOR PLAN		A 02	
Project Title	Date		Architect	
	MONT PARNAS RESIDENCES		FLORA ZENIOU ARCHITECT	
	Date	Scale	BA(Hons), BArch (Manch.), RIBA	
	01.11.04	1: 100	 N	

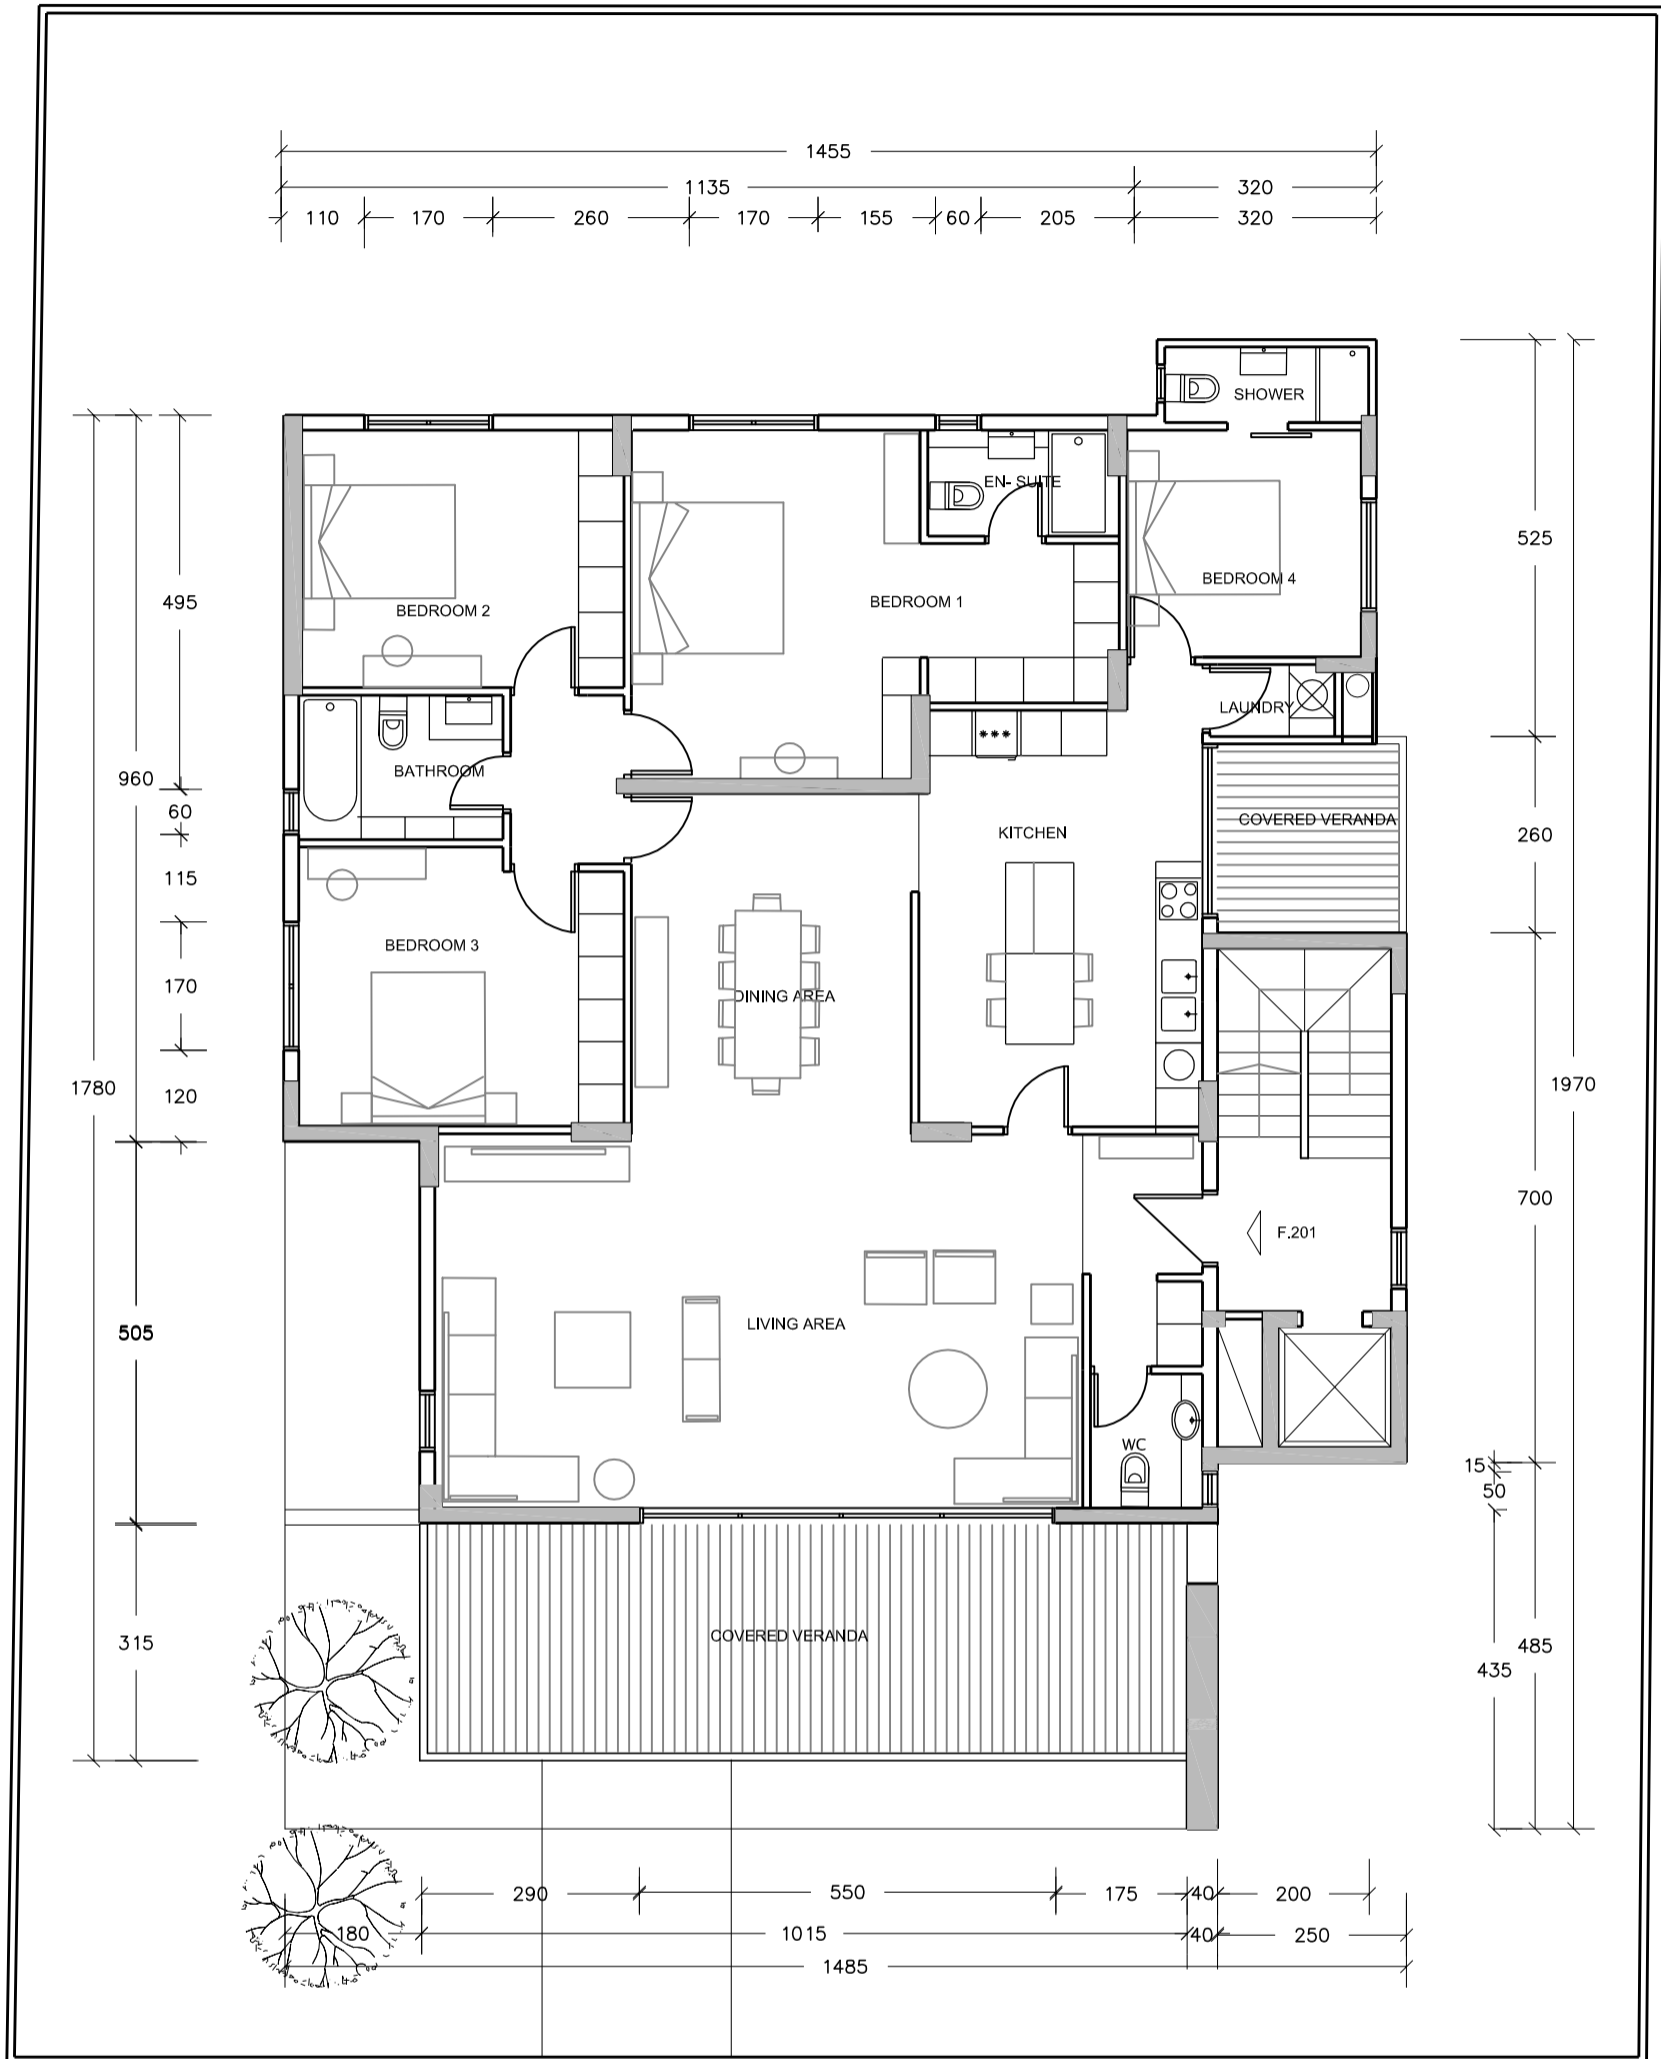

SECOND FLOOR PLAN
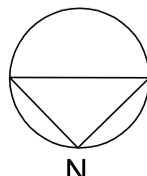
<b>ANTONIS ZENIOS DEVELOPMENTS LTD</b>  Project Title MONT PARNAS RESIDENCES	Drawing Title SECOND FLOOR PLAN		Drawing no. A 03		 N
			Architect <b>FLORA ZENIOU ARCHITECT</b>		
	Date	Scale	BA(Hons), BArch (Manch.), RIBA		
	01.11.04	1: 100			

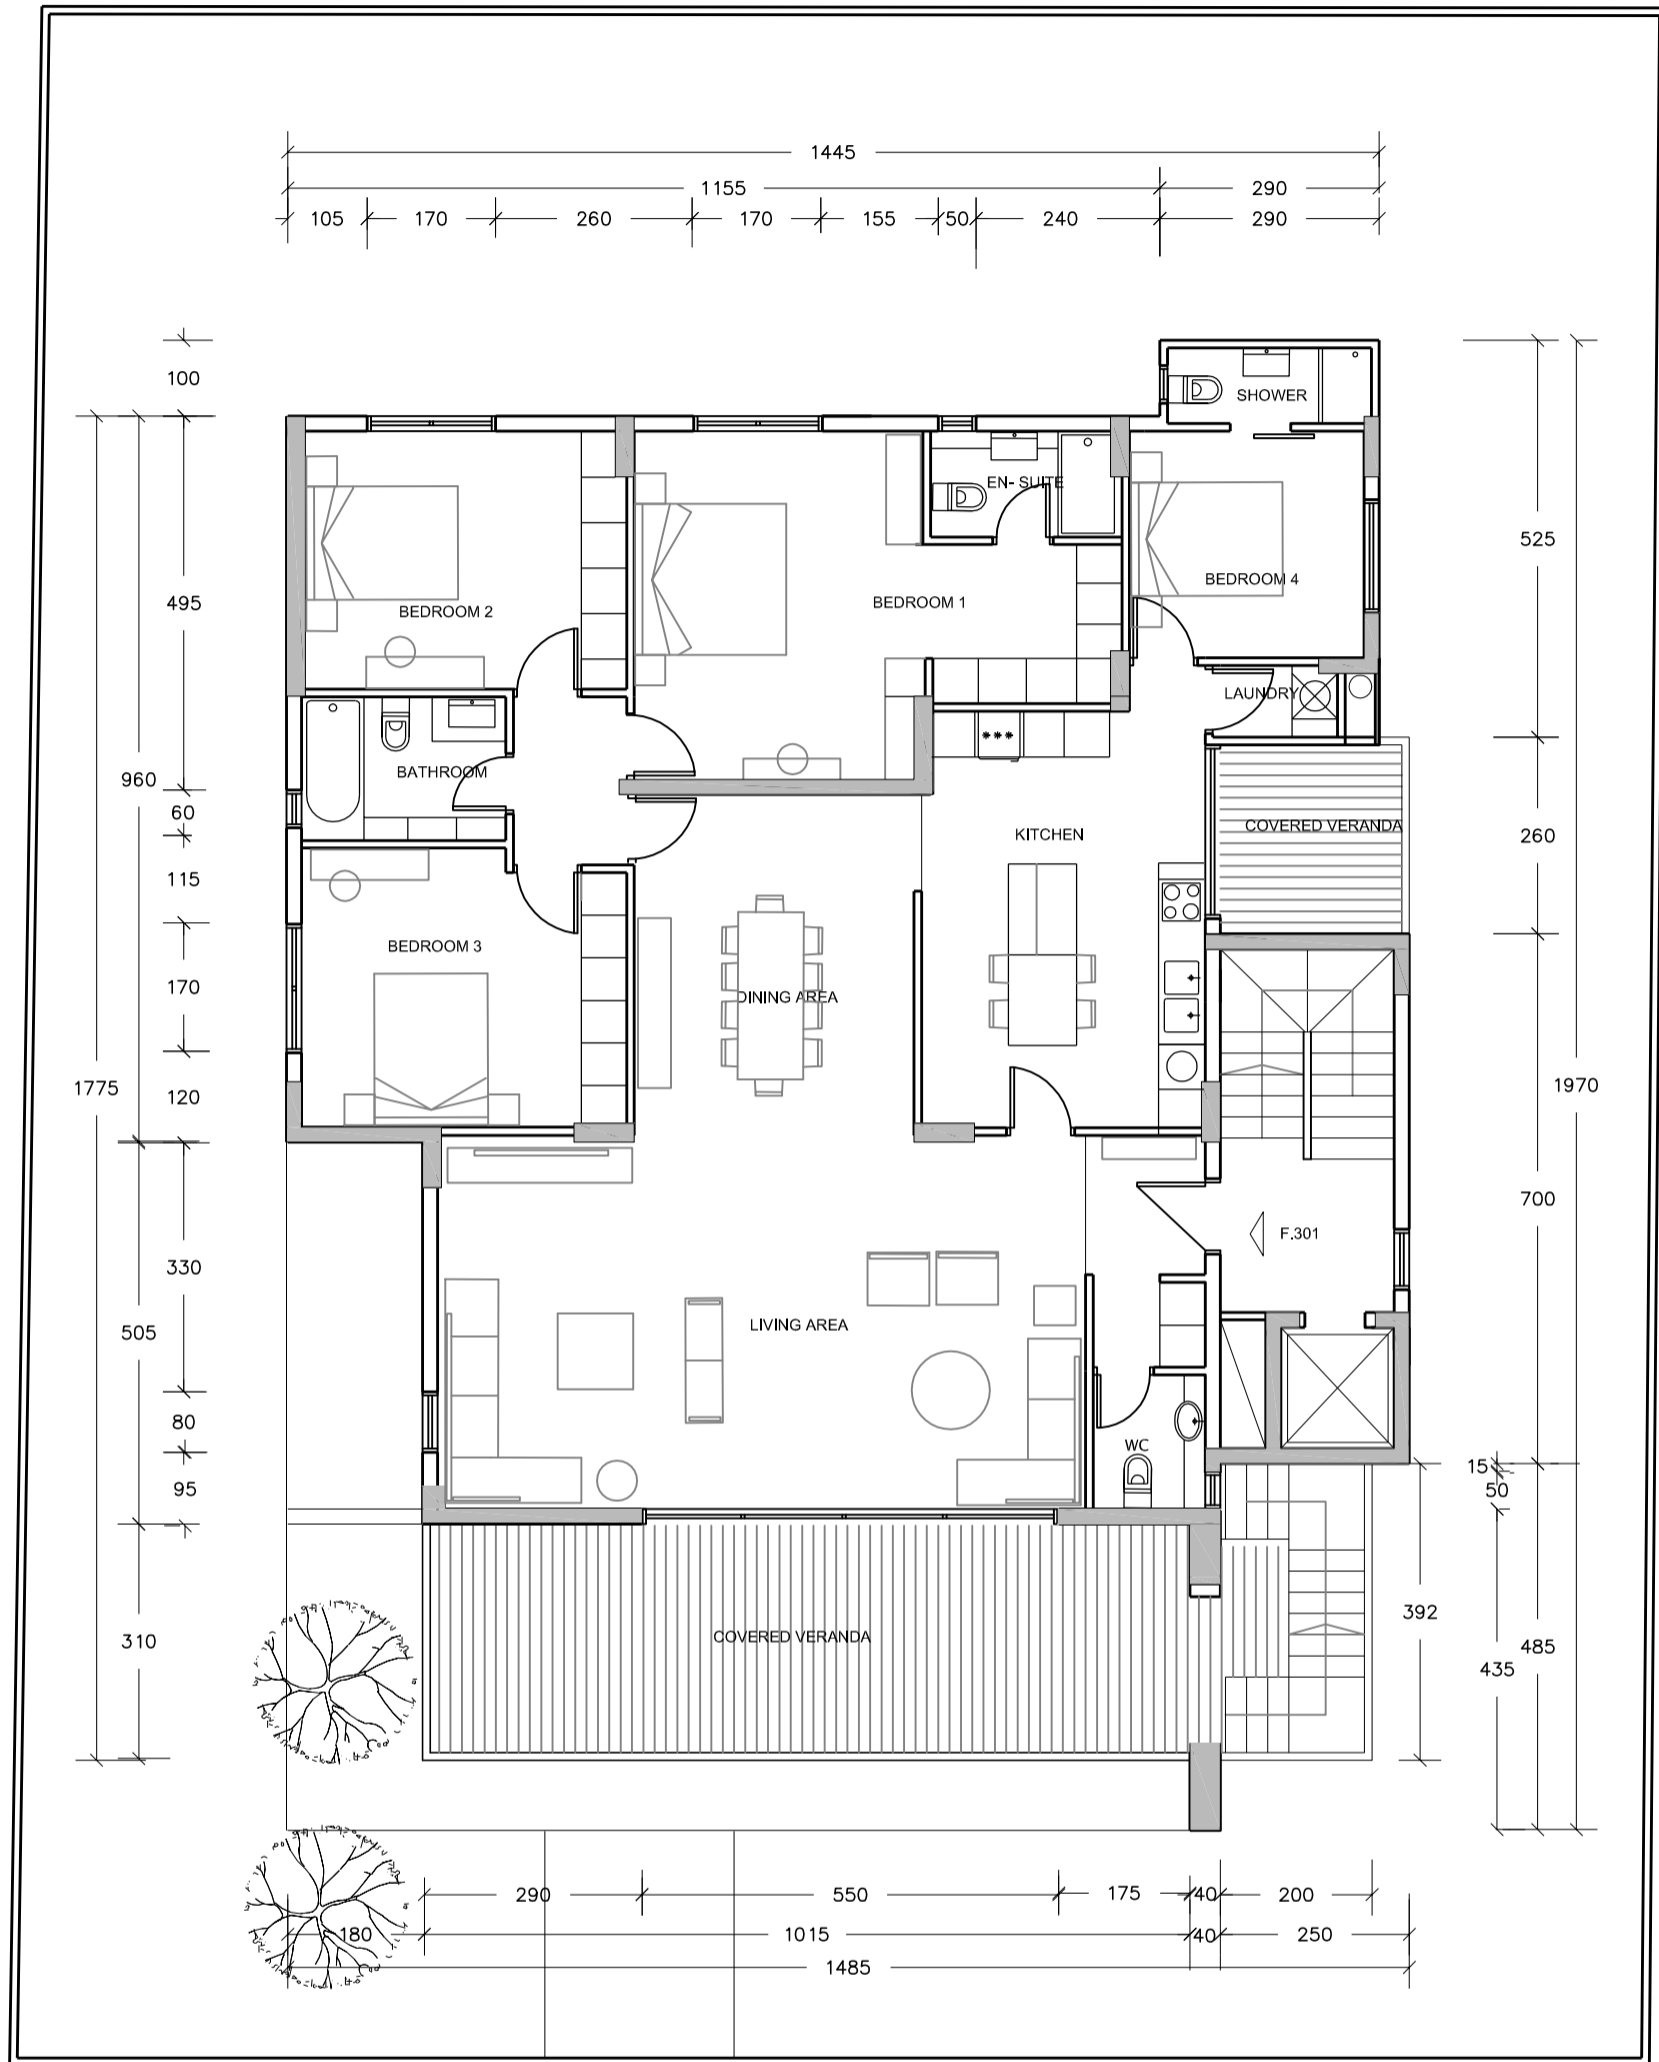

THIRD FLOOR PLAN

ANTONIS ZENIOS  
DEVELOPMENTS LTD

Project Title  
MONT PARNAS RESIDENCES

Drawing Title  
THIRD FLOOR PLAN

Date  
01.11.04

Scale  
1: 100


Drawing no.


A 04

Architect


FLORA ZENIOU  
ARCHITECT

BA(Hons), BArch (Manch.), RIBA

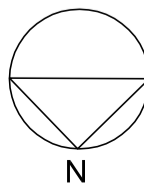

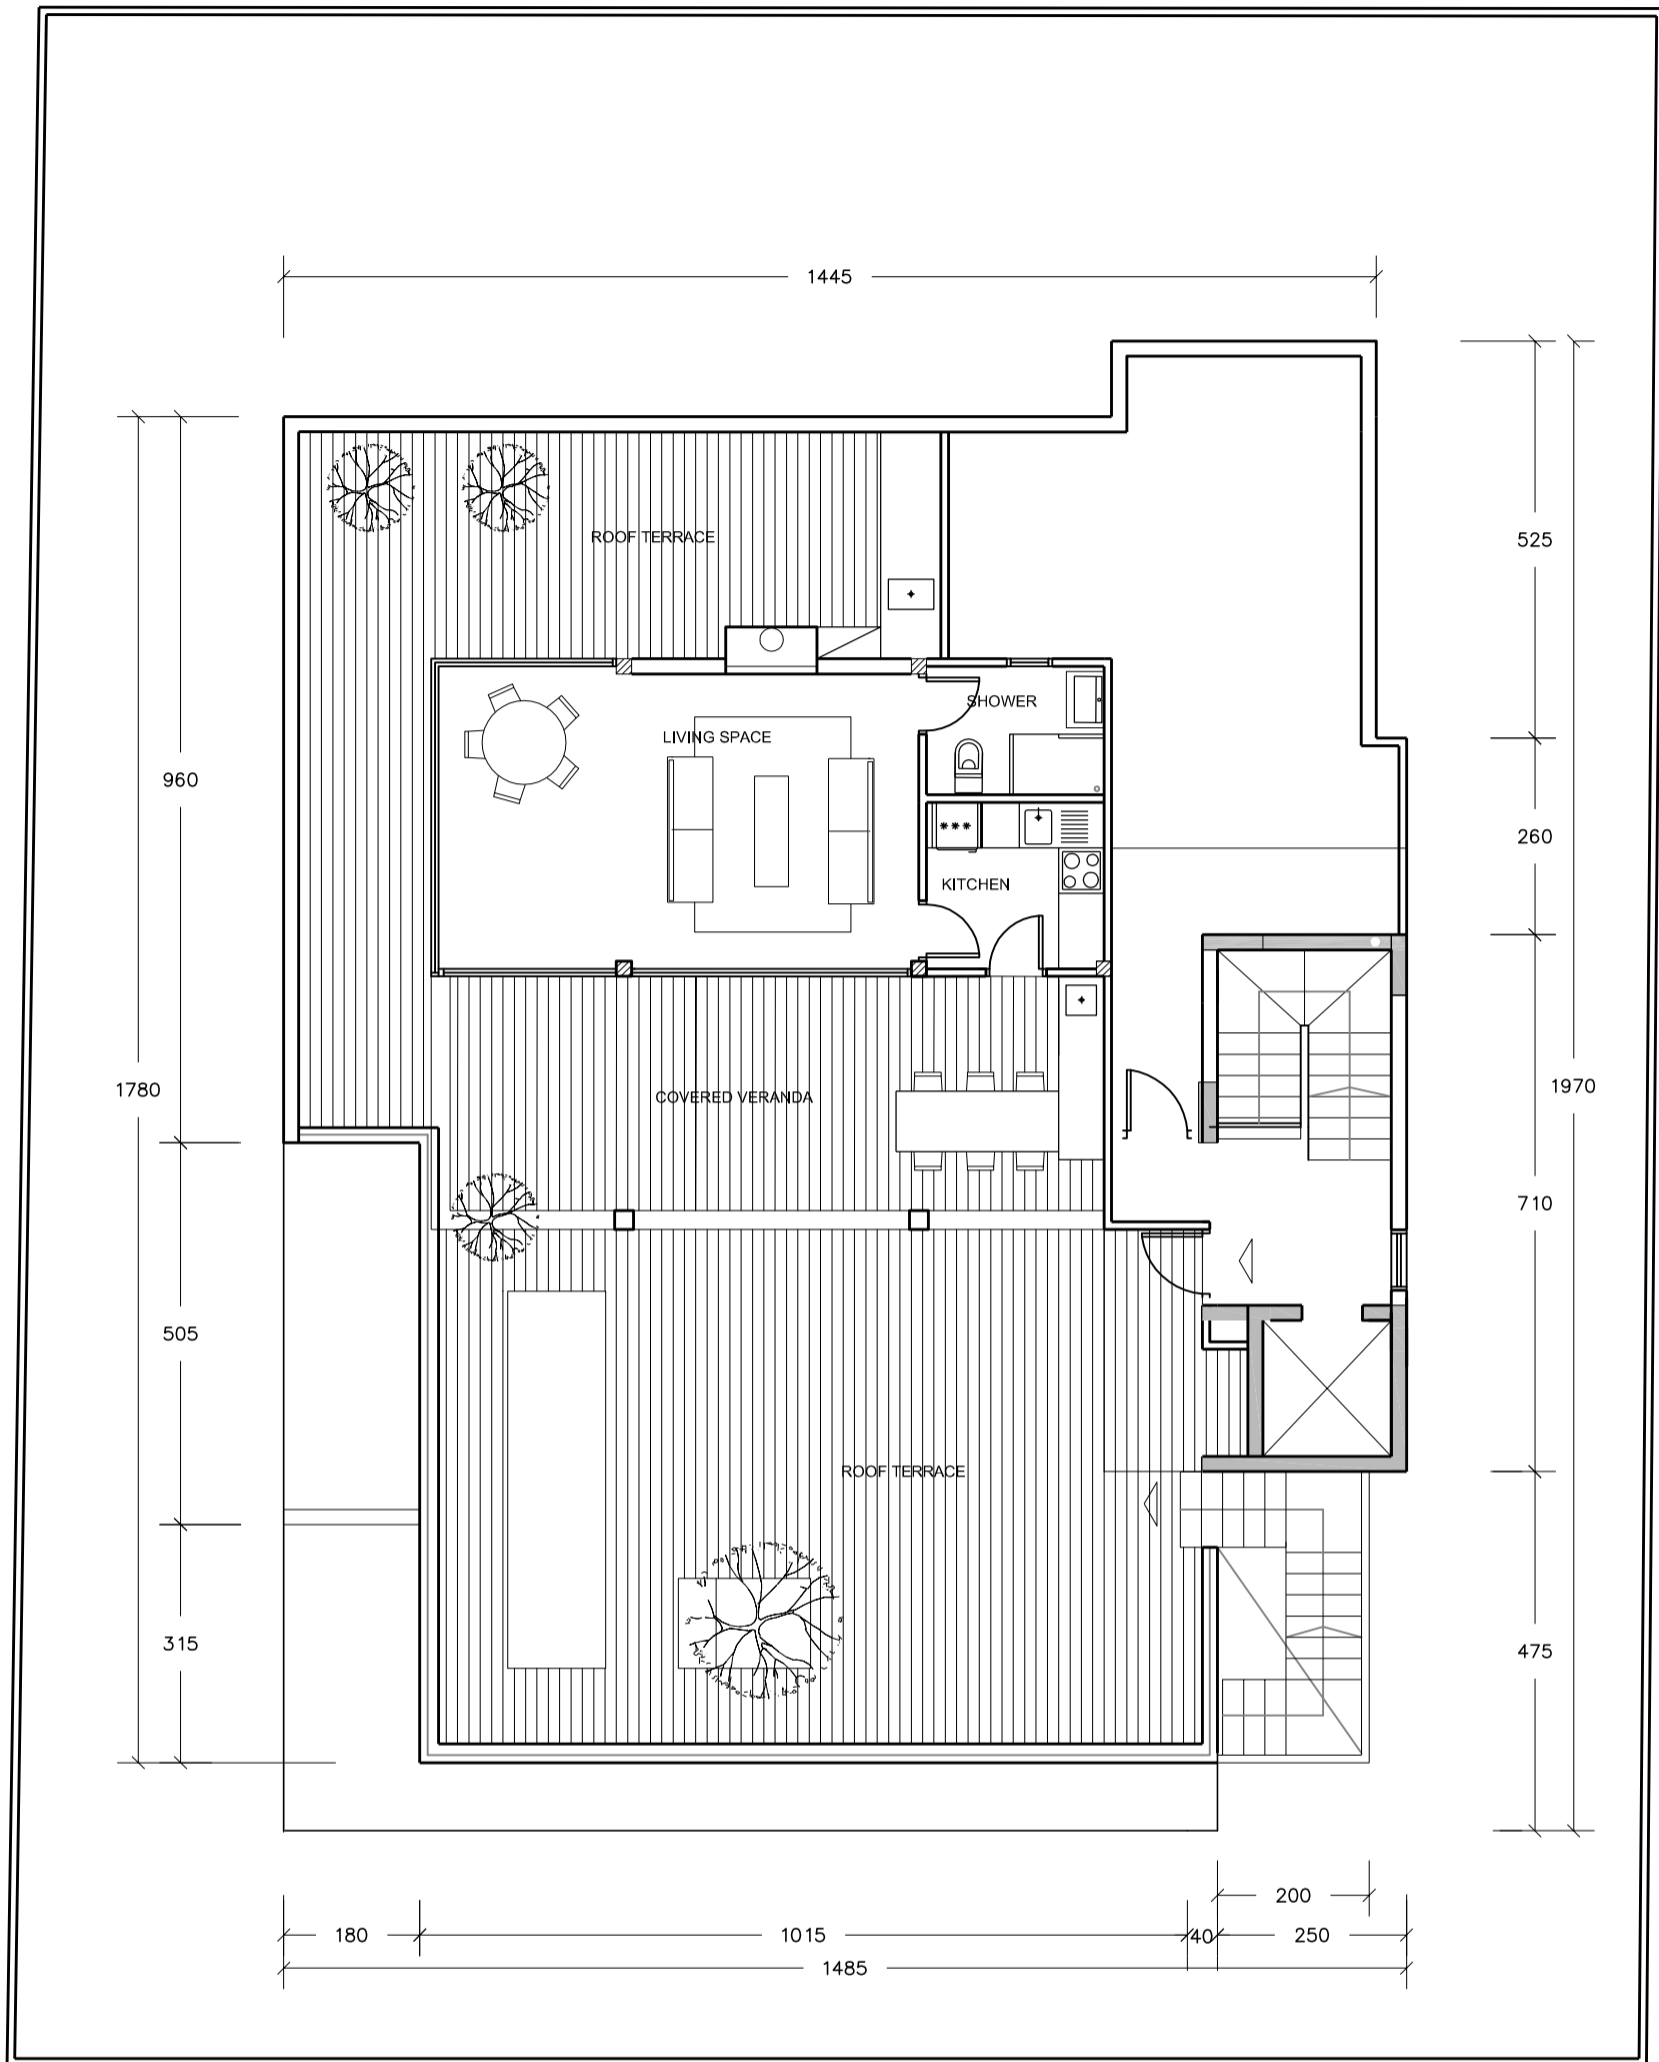

ROOF FLOOR PLAN
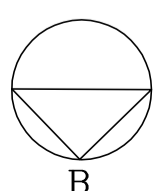
<b>ANTONIS ZENIOS DEVELOPMENTS LTD.</b>  Project Title MONT PARNAS RESIDENCES ENGOMI	Drawing Title ROOF FLOOR PLAN		Drawing no. A 05	
	Date <b>01.11.04</b>	Scale <b>1: 100</b>	Architect <b>FLORA ZENIOU          ARCHITECT</b> BA(Hons), BArch (Manch.), RIBA	