


NOTES

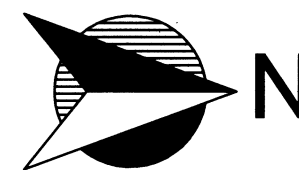

ANTONIS ZENIOS  
DEVELOPMENTS LTD.

VYRONOS 10

ARCHITECT

CHARALAMBOS GREGORIOU  
ARCHITECT  
M.SC.(ARCH.) U.A.C.G. SOFIA  
REGISTRATION NO. ETEK-82609

TITLE

GROUND FLOOR PLAN

DATE	SCALE
28/10/03	


DRAWING NO.

A01



GROUND FLOOR PLAN

NOTES

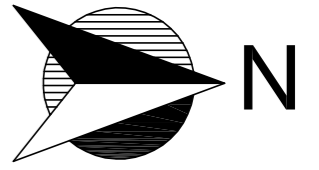

ANTONIS ZENIOS DEVELOPMENTS LTD.

VYRONOS 10

ARCHITECT

CHARALAMBOS GREGORIOU ARCHITECT





TITLE

FIRST FLOOR PLAN

DATE	SCALE
28/10/03	






DRAWING NO.

A02

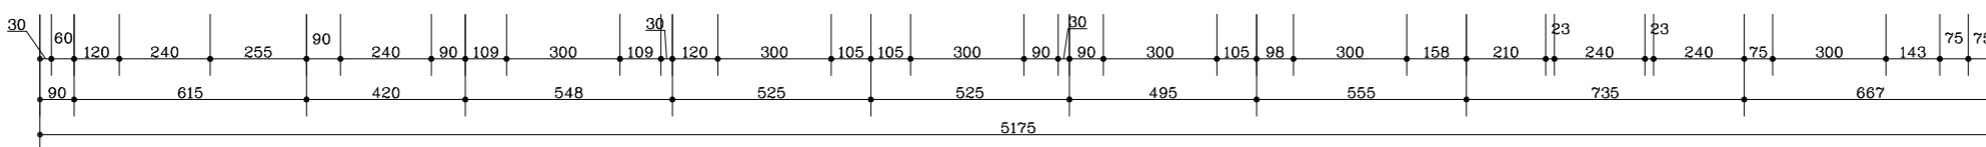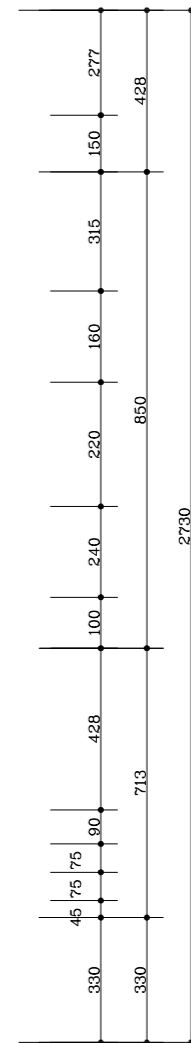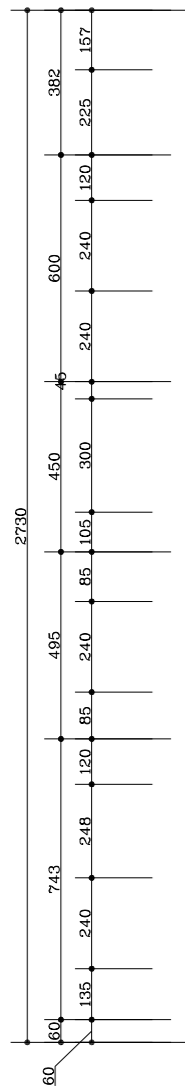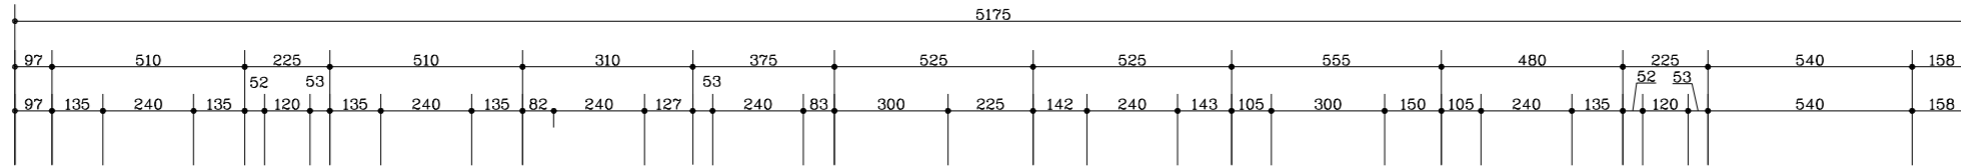

FIRST FLOOR PLAN

NOTES

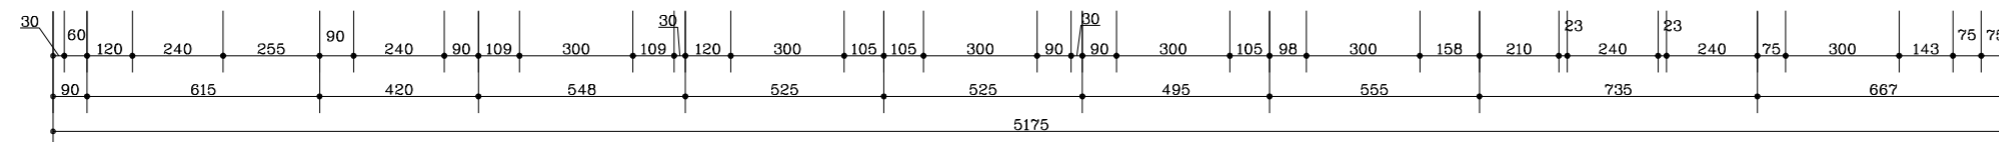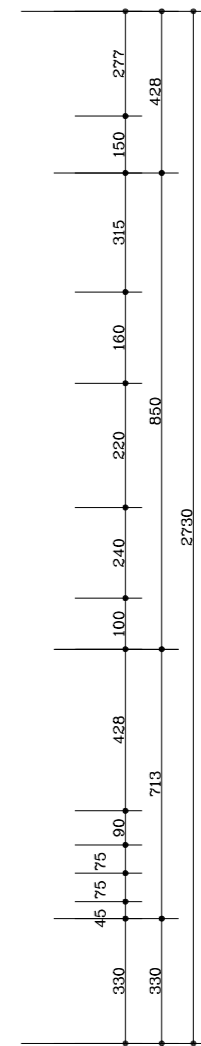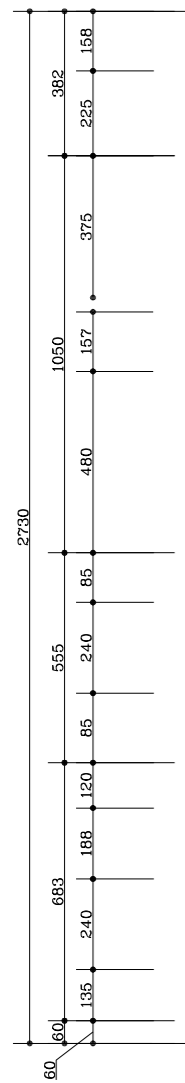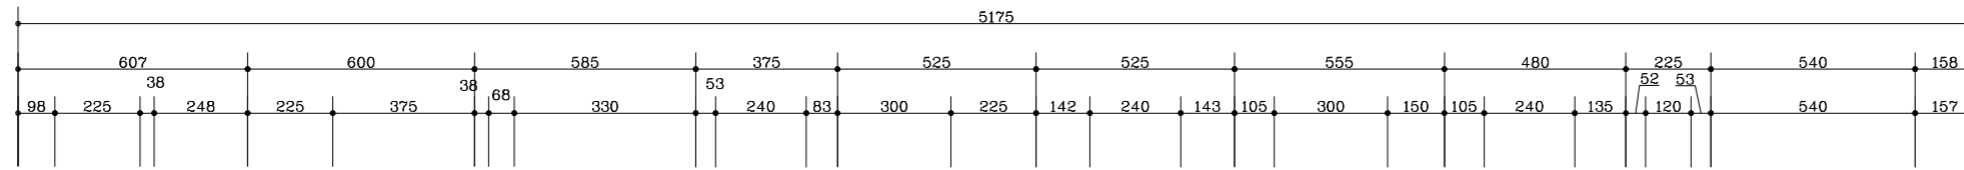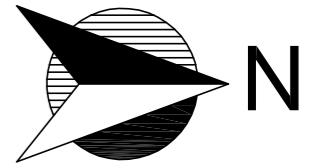

ANTONIS ZENIOS DEVELOPMENTS LTD.

VYRONOS 10

ARCHITECT

CHARALAMBOS GREGORIOU ARCHITECT

TITLE

SECOND FLOOR PLAN


DATE	SCALE
28/10/03	

DRAWING NO.

A03

SECOND FLOOR PLAN

NOTES

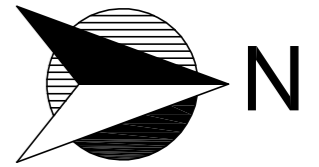

ANTONIS ZENIOS  
DEVELOPMENTS LTD.

VYRONOS 10

ARCHITECT

CHARALAMBOS GREGORIOU  
ARCHITECT


TITLE

THIRD FLOOR PLAN

DATE	SCALE
28/10/03	

DRAWING NO.

A04

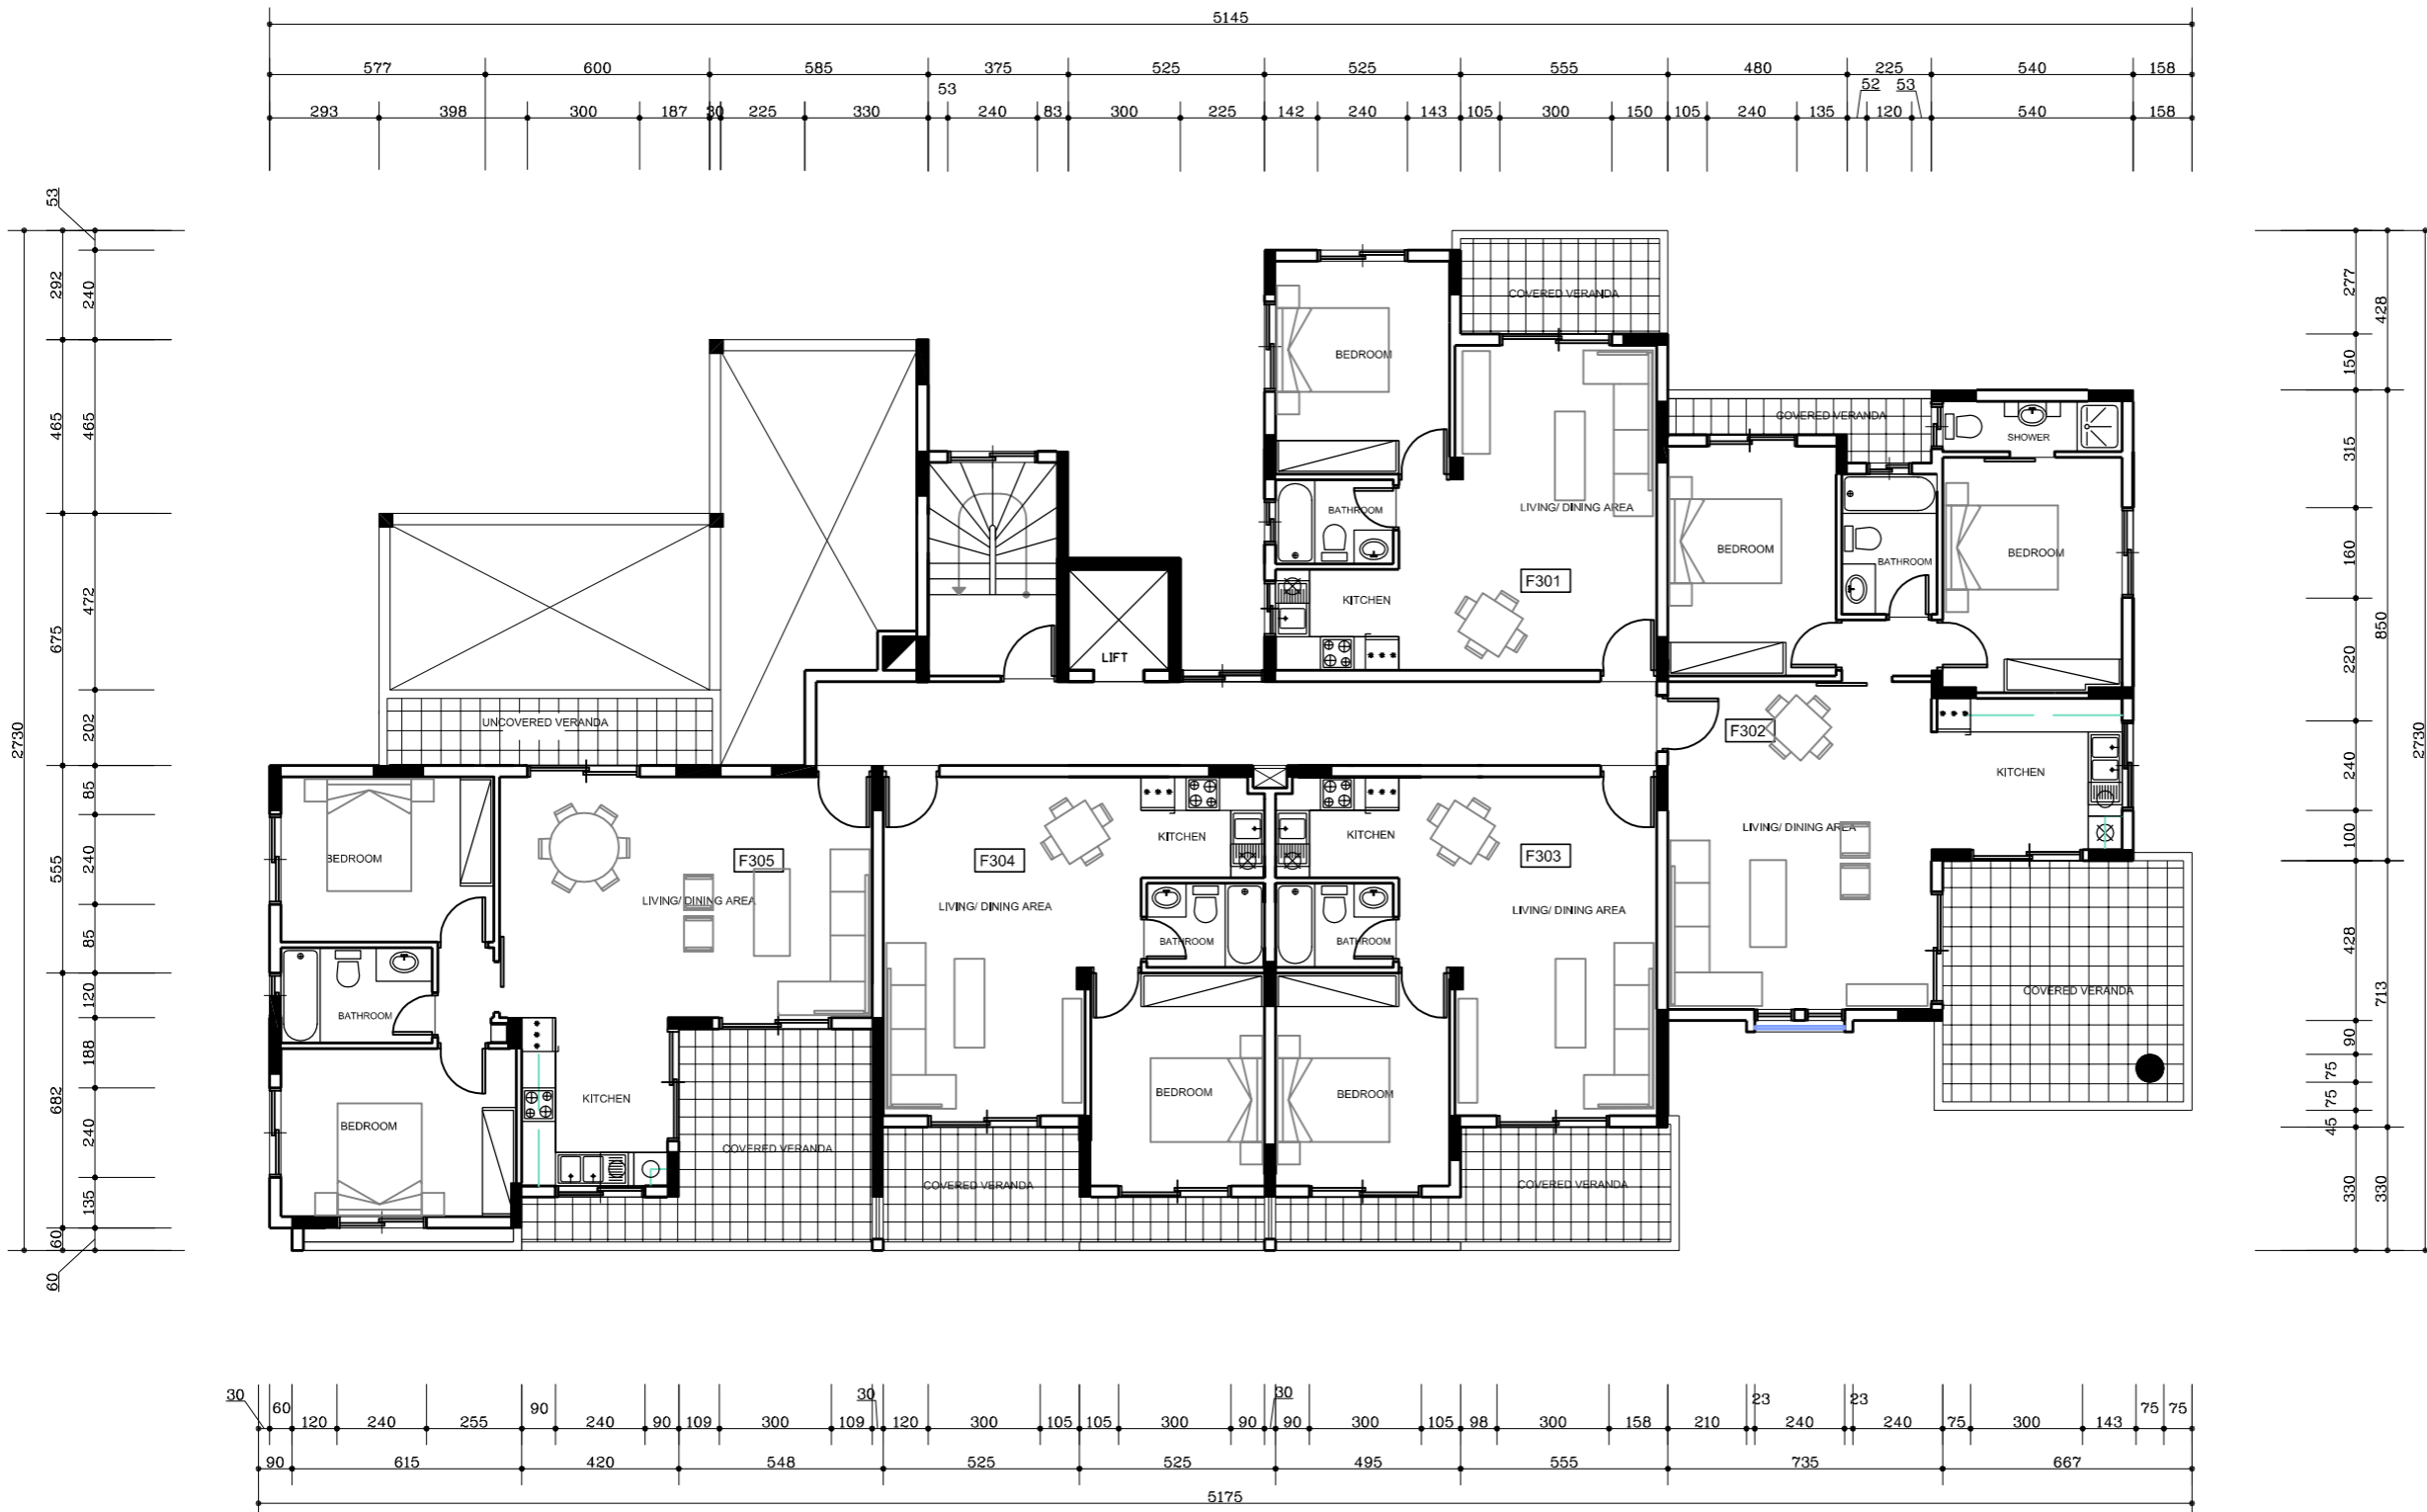

THIRD FLOOR PLAN