

ANTONIS ZENIOS
DEVELOPMENTS LTD

Project
SKY GARDENS
Mont Parnas Hill, Engomi


Drawing Title	
GROUND FLOOR PLAN	
Date	Scale
10.06.19	1: 100

Drawing No.	A 01
Architect	FLORA ZENIOU ARCHITECT
	BA(Hons), BArch, RIBA


NOTES


N



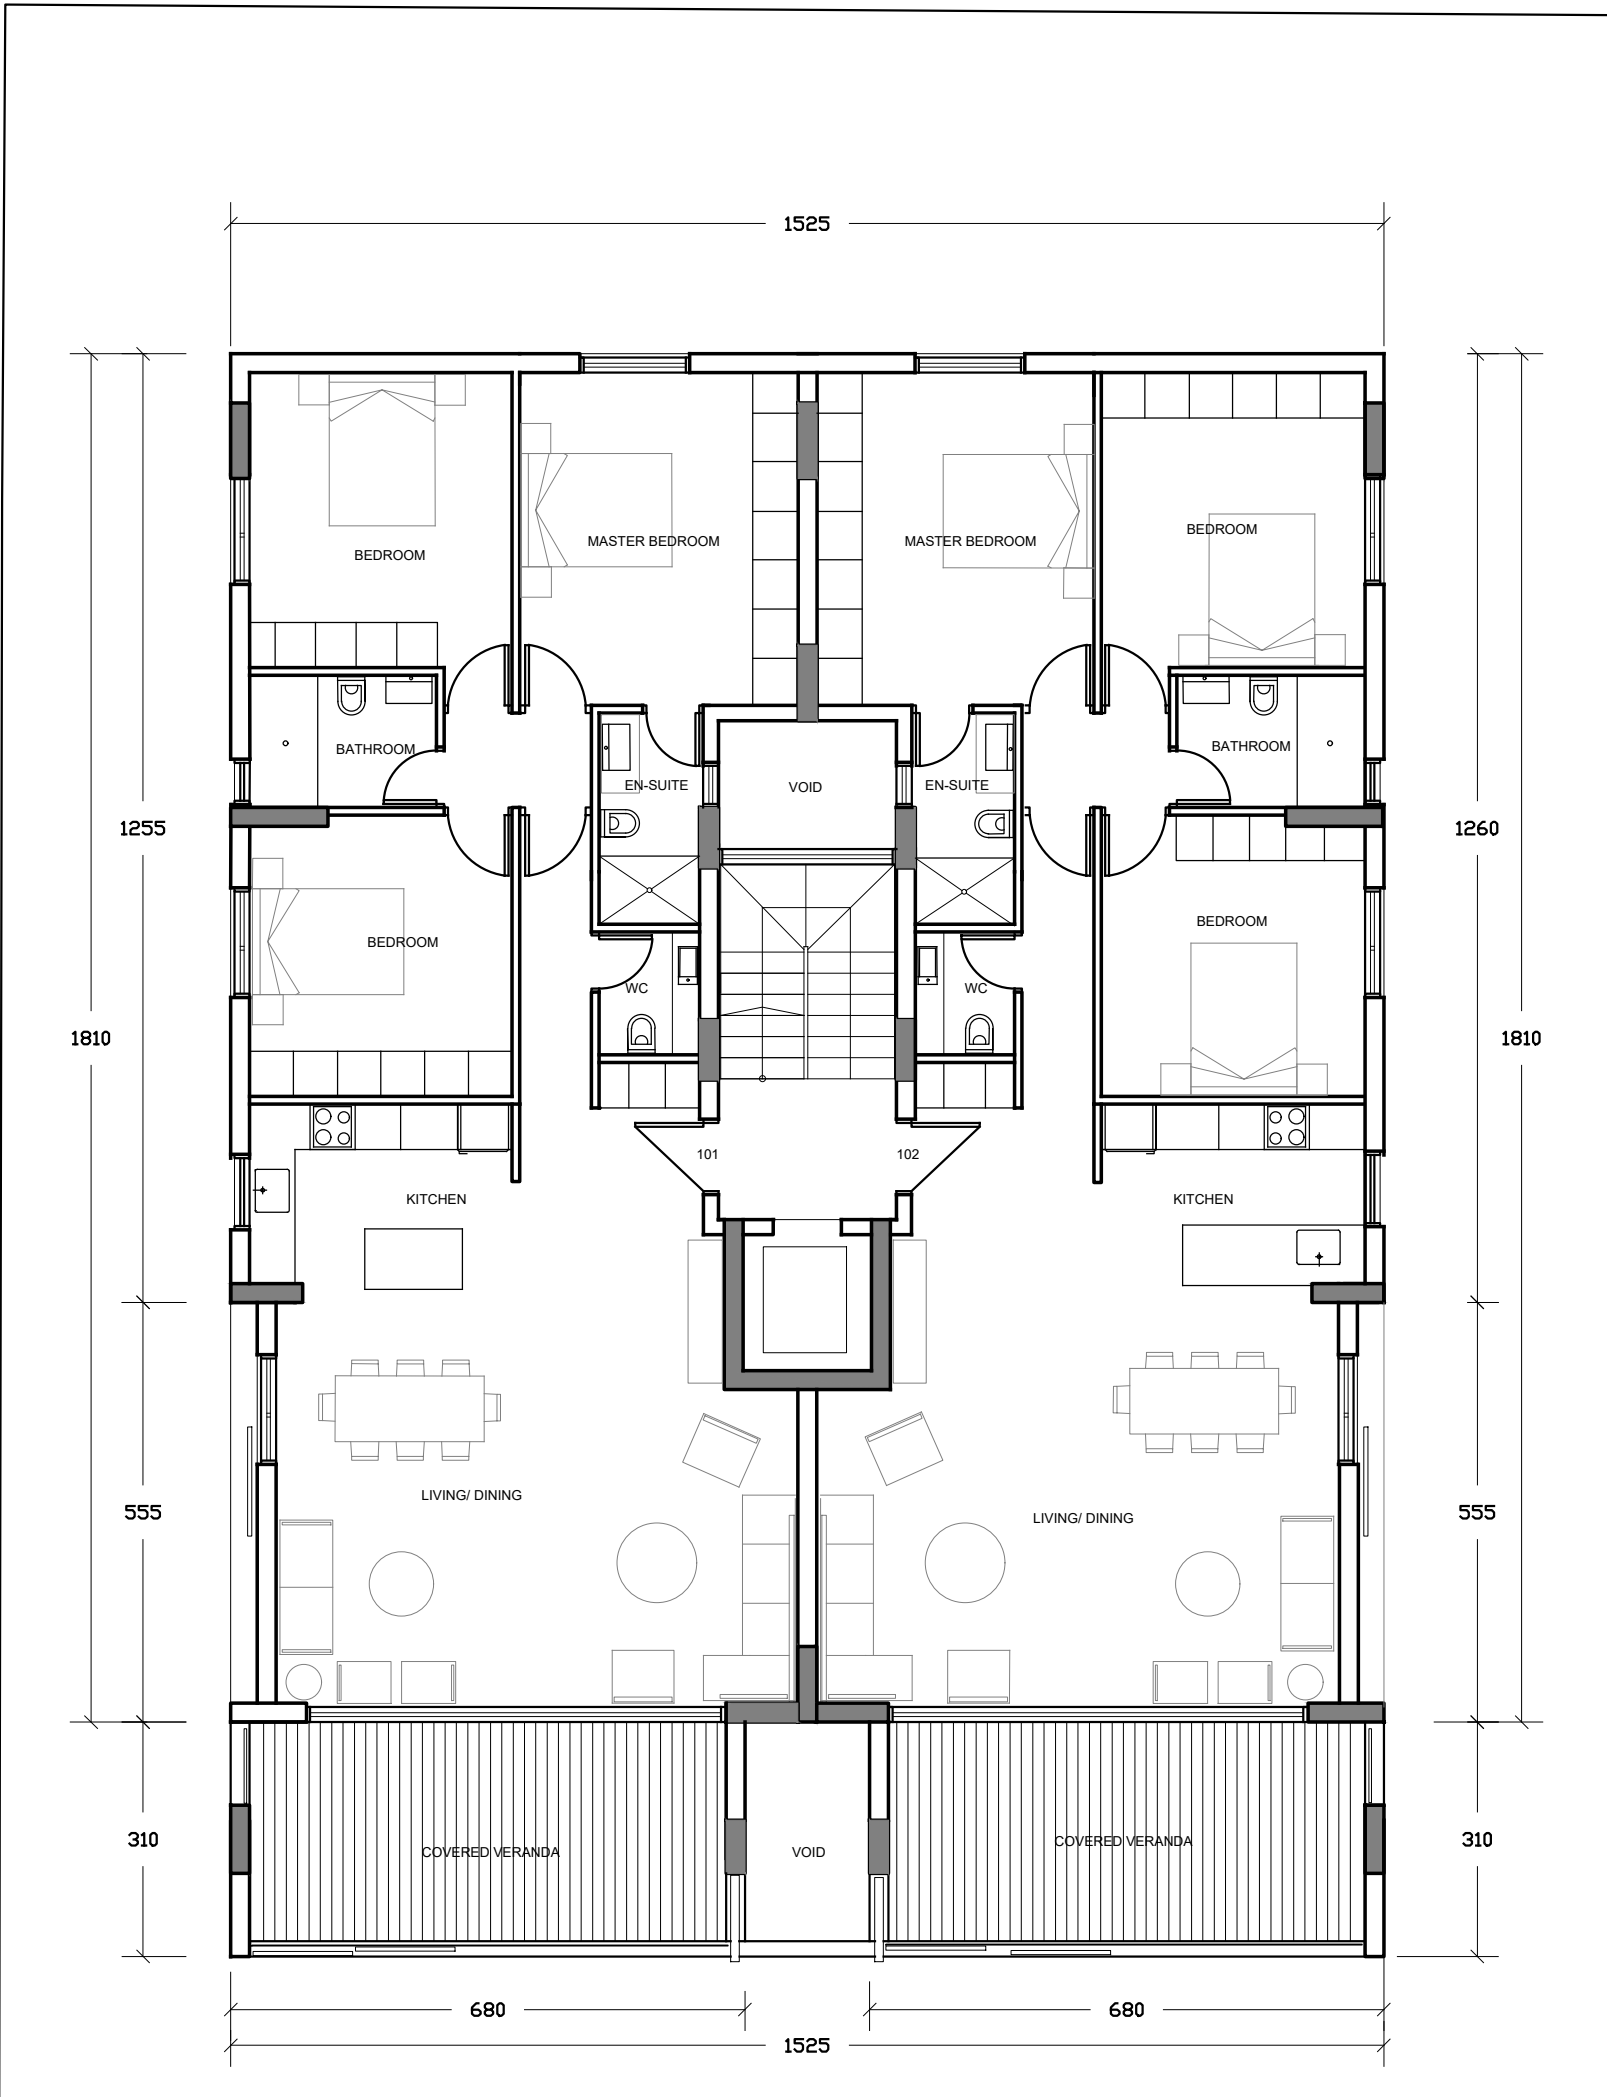


FIRST FLOOR PLAN

ANTONIS ZENIOS DEVELOPMENTS LTD Project SKY GARDENS Mont Parnas Hill, Engomi	Drawing Title		Drawing No.		NOTES 
	FIRST FLOOR PLAN		A 02		
			Architect		
	Date	Scale	FLORA ZENIOU ARCHITECT BA(Hons), BArch, RIBA		
	10.06.19	1: 100			

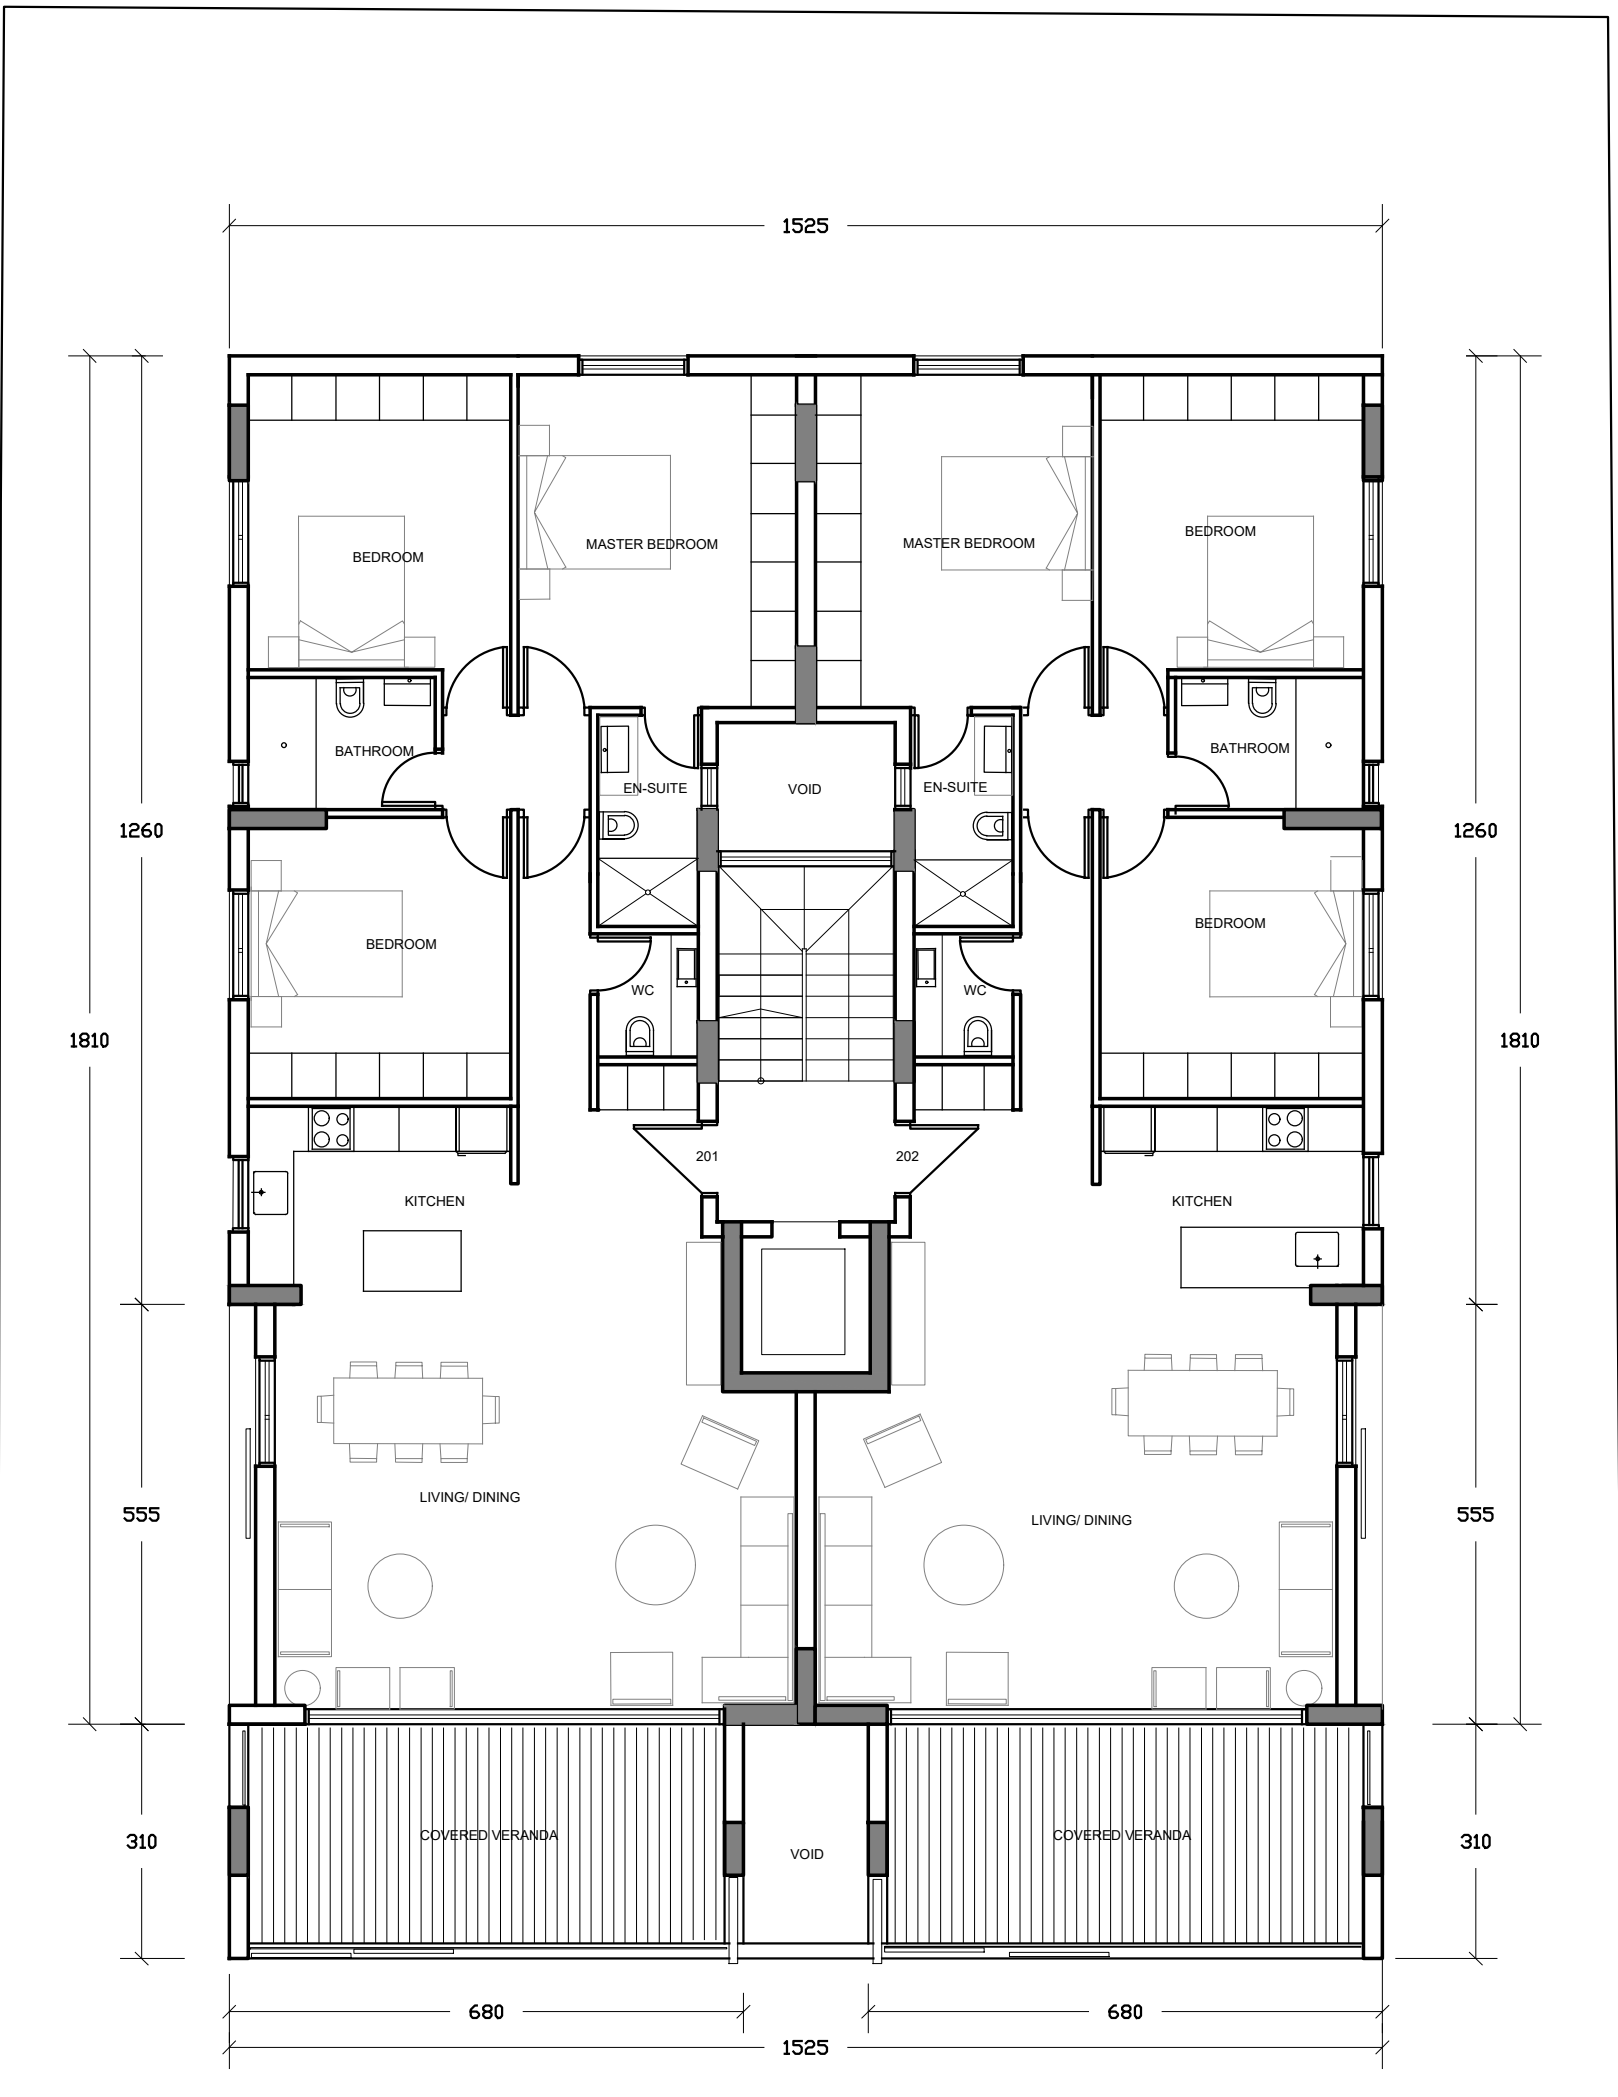


SECOND FLOOR PLAN

ANTONIS ZENIOS DEVELOPMENTS LTD Project SKY GARDENS Mont Parnas Hill, Engomi	Drawing Title SECOND FLOOR PLAN		Drawing No. A 03	NOTES	
	Date 10.06.19	Scale 1: 100	Architect FLORA ZENIOU ARCHITECT BA(Hons), BArch, RIBA		

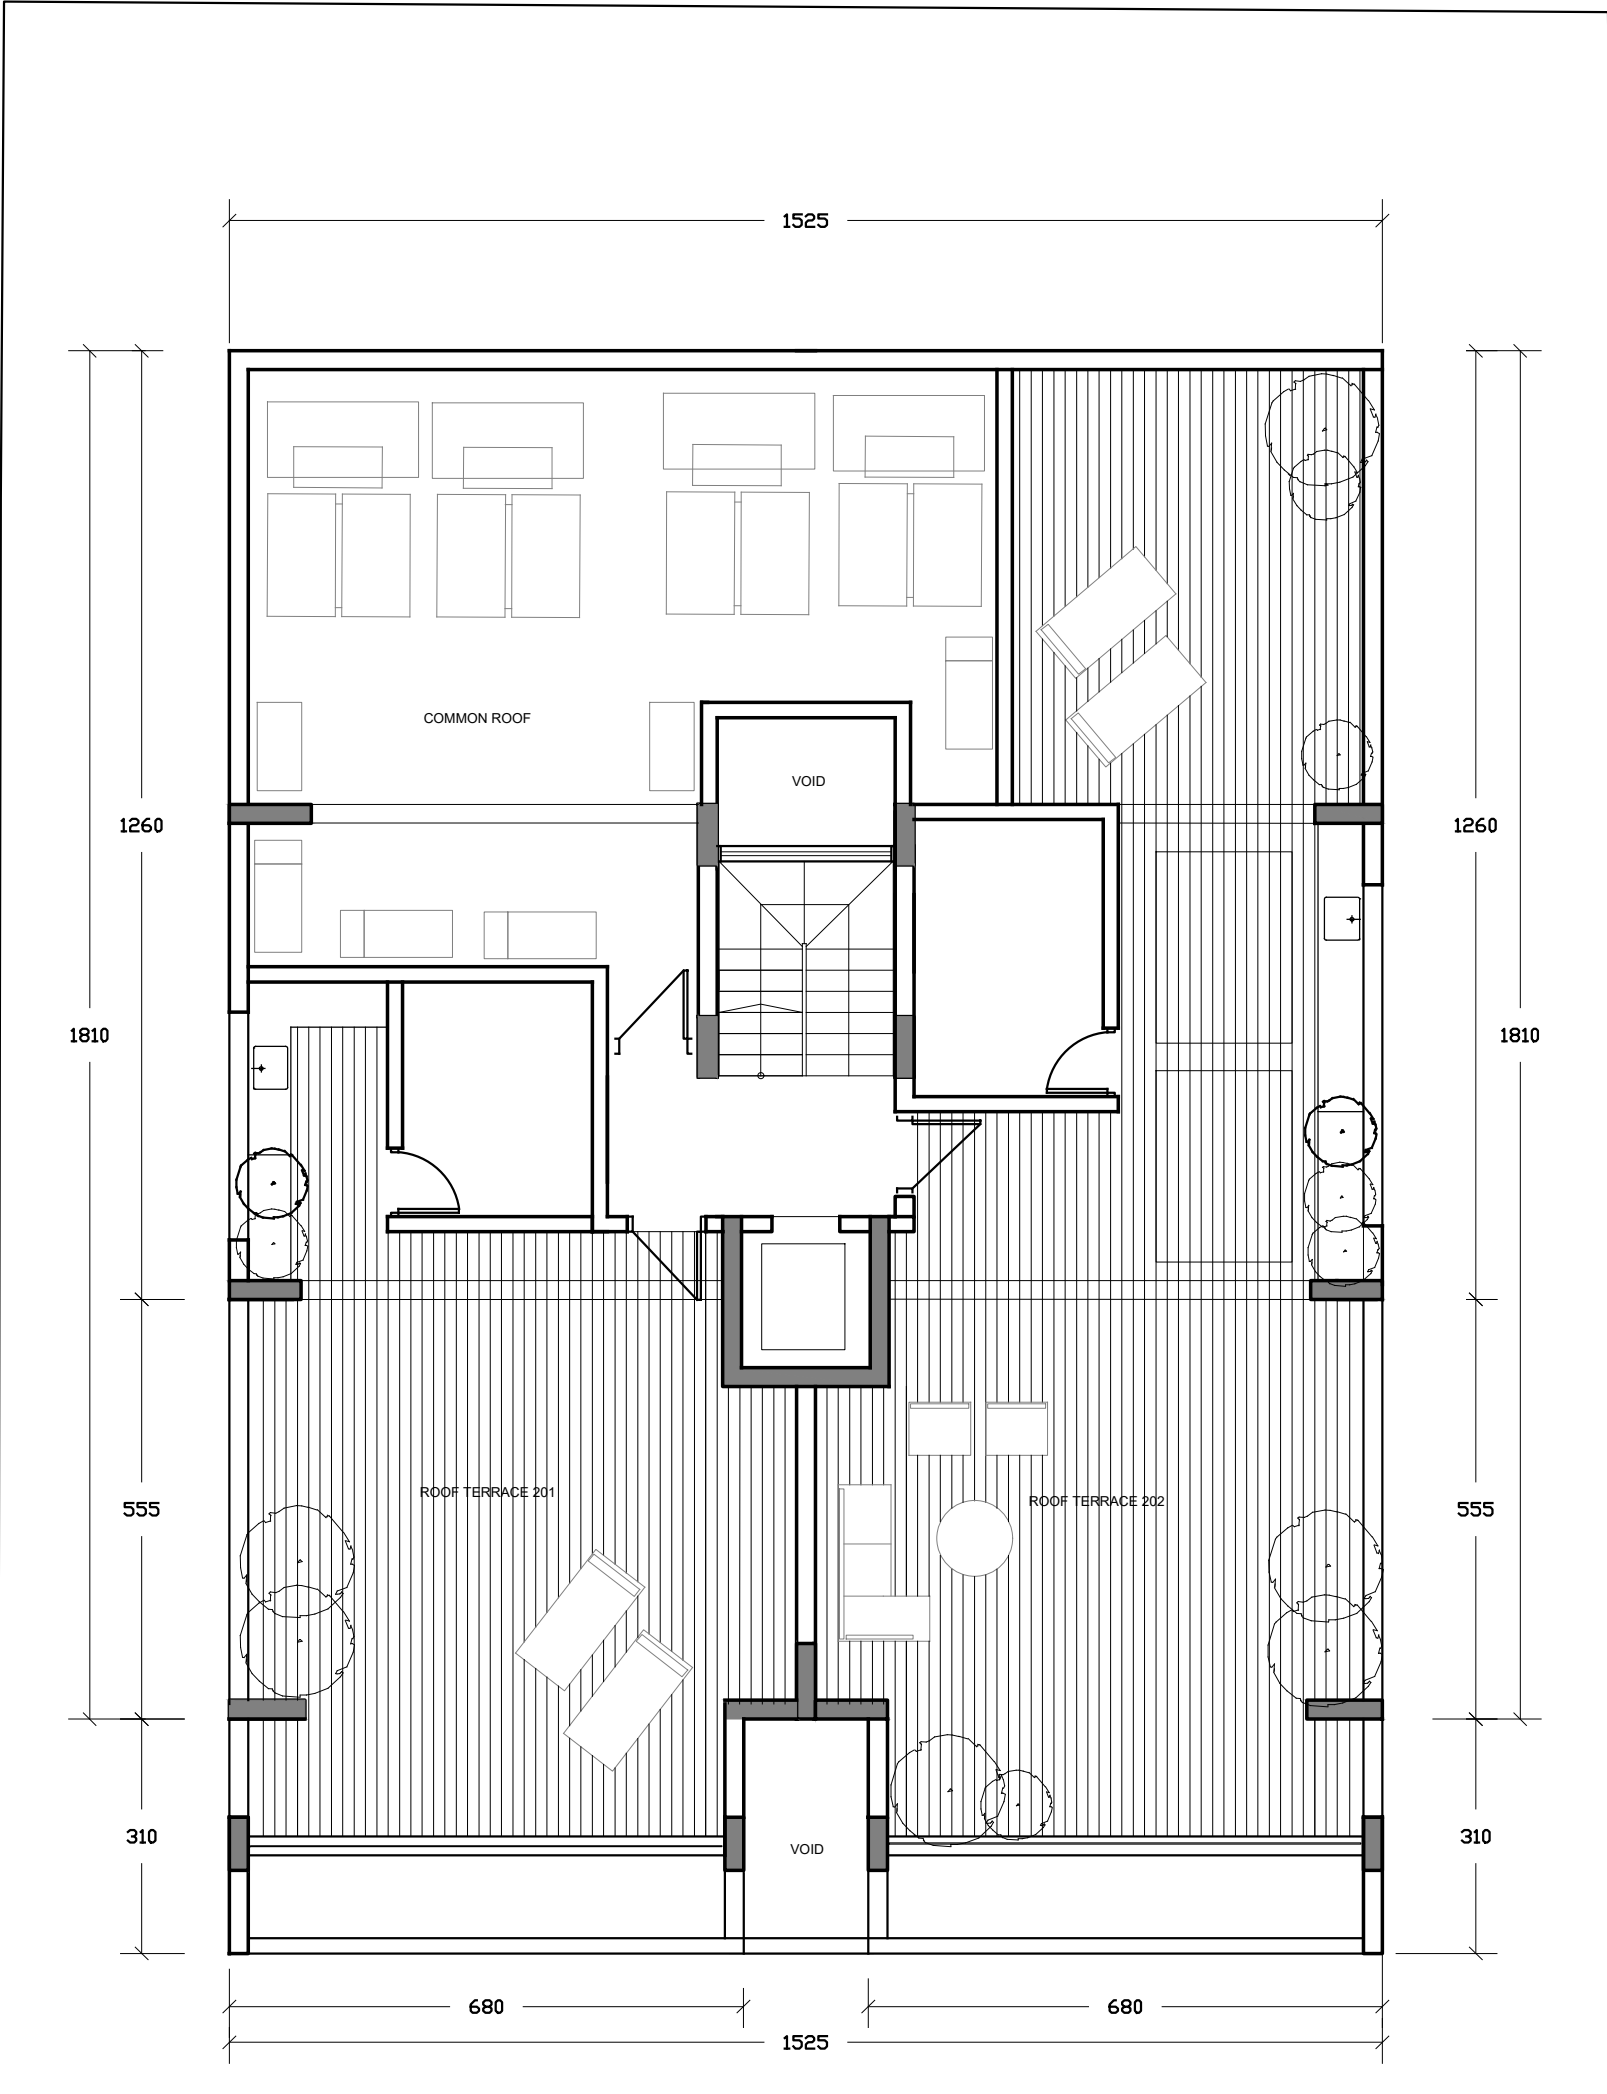

ROOF FLOOR PLAN

<p>ANTONIS ZENIOS DEVELOPMENTS LTD</p> <p>ProjectEpyou</p> <p>SKY GARDENS Mont Parnas Hill, Engomi</p>	Drawing Title		Drawing No.		<p>NOTES</p> <div style="text-align: right;">  </div>
	ROOF FLOOR PLAN		A 04		
			Architect		
			<p>FLORA ZENIOU ARCHITECT</p>		
	Date	Scale	BA(Hons), BArch, RIBA		
	10.06.19	1: 100			