


1 MEZZANINE FLOOR PLAN  
SCALE 1:100

## AREAS

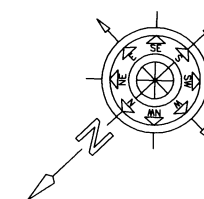

ISSUE	DATE	FROM	DESCRIPTION

DO NOT USE SCALE/ USE DIMENSIONS AS SHOWN ON DRAWING  
ALL DIMENSIONS TO BE CHECKED ON SITE BY THE CONTRACTOR  
THE ARCHITECT MUST BE INFORMED OF ANY DIFFERENCES


**J + A Philippou**  
architects . engineers

1 IONOS ST, PO BOX 21732, 1512 NICOSIA CYPRUS  
TEL. (02) 662040, FAX(02) 662097, e-mail: japhil@logos.cy.net

**TITLE**  
OFFICE BUILDING AND SHOWROOM FOR  
ANTONIS ZENIOS DEVELOPMENTS LTD


**DRAWING**  
MEZZANINE FLOOR PLAN

FROM R.P- A.I.F	CHECK A.F	DATE AUGUST 2001
SCALE 1:100	JOB NO. CY 2066	DRAWING NO. A/ 004

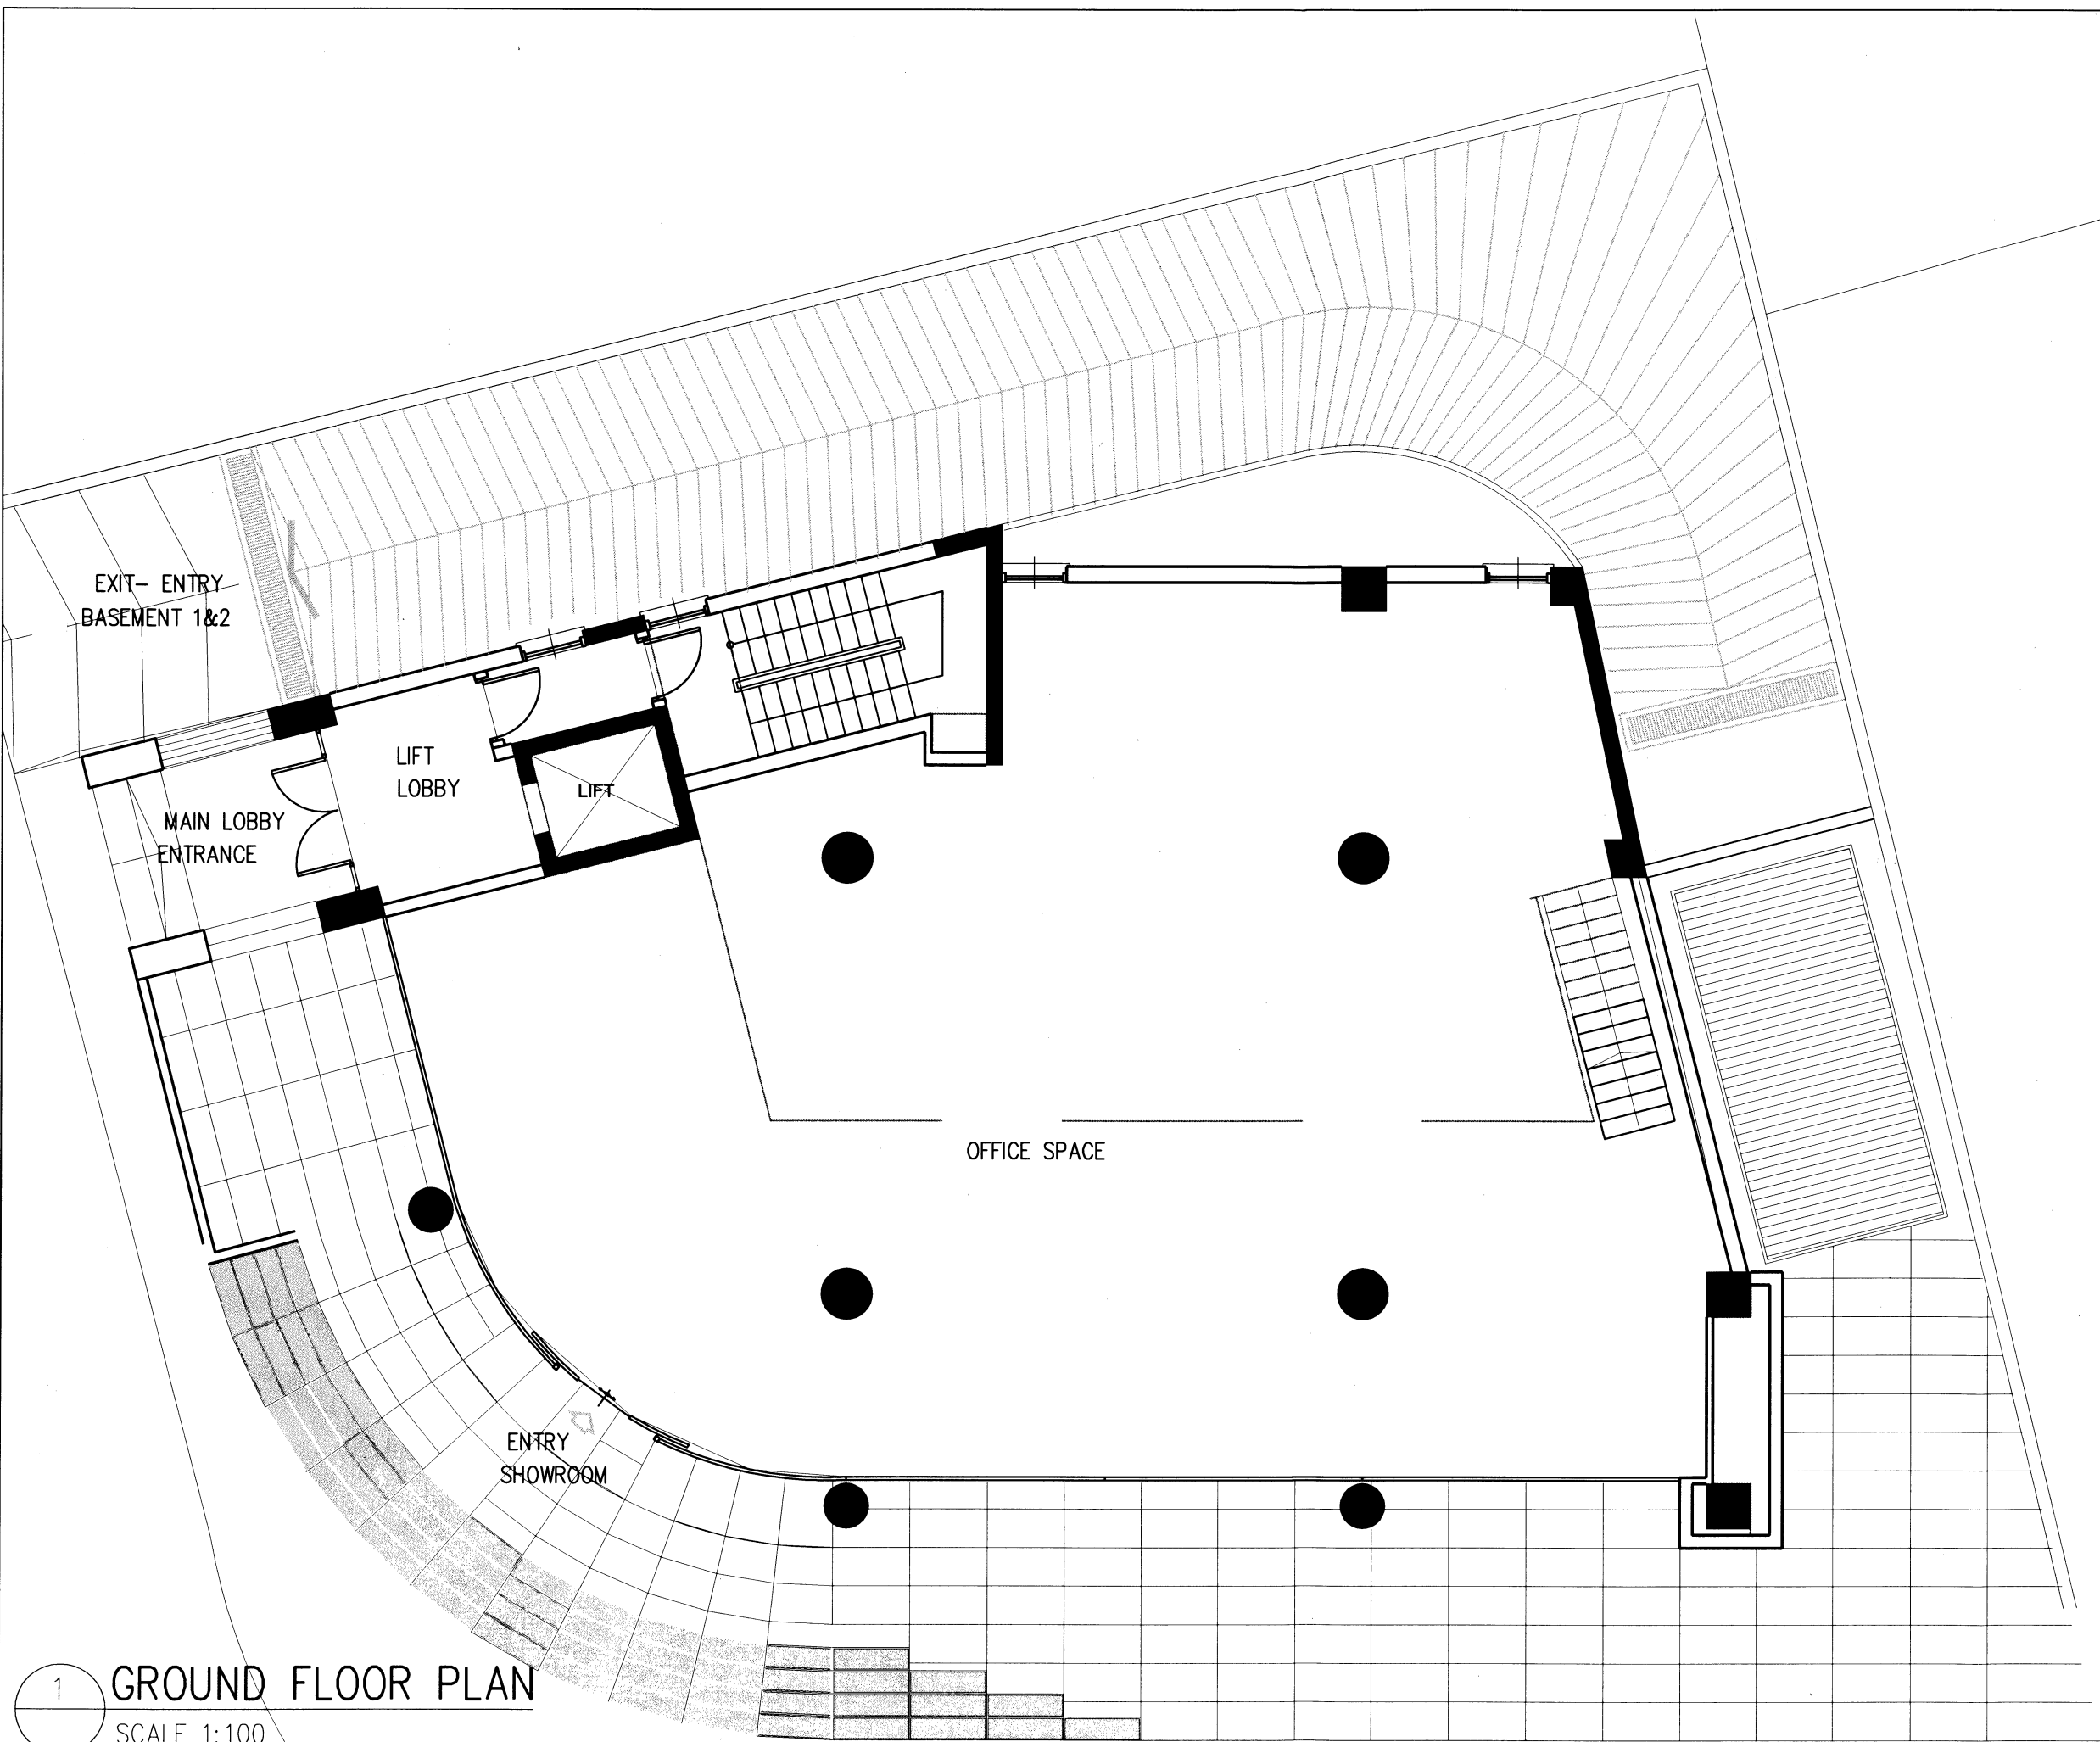

1 GROUND FLOOR PLAN  
SCALE 1:100

AREAS

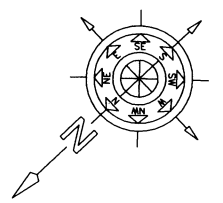

ISSUE	DATE	FROM	DESCRIPTION
-------	------	------	-------------

DO NOT USE SCALE/ USE DIMENSIONS AS SHOWN ON DRAWING  
ALL DIMENSIONS TO BE CHECKED ON SITE BY THE CONTRACTOR  
THE ARCHITECT MUST BE INFORMED OF ANY DIFFERENCES


J + A Philippou  
architects . engineers

1 IONOS ST, PO BOX 21732, 1512 NICOSIA CYPRUS  
TEL. (02) 662040, FAX(02) 662097, e-mail: jophil@logos.cy.net

TITLE  
OFFICE BUILDING AND SHOWROOM FOR  
ANTONIS ZENIOS DEVELOPMENTS LTD


DRAWING  
GROUND FLOOR PLAN

FROM R.P- A.I.F	CHECK A.F	DATE AUGUST 2001
SCALE 1:100	JOB NO. CY 2066	DRAWING NO. A/ 001

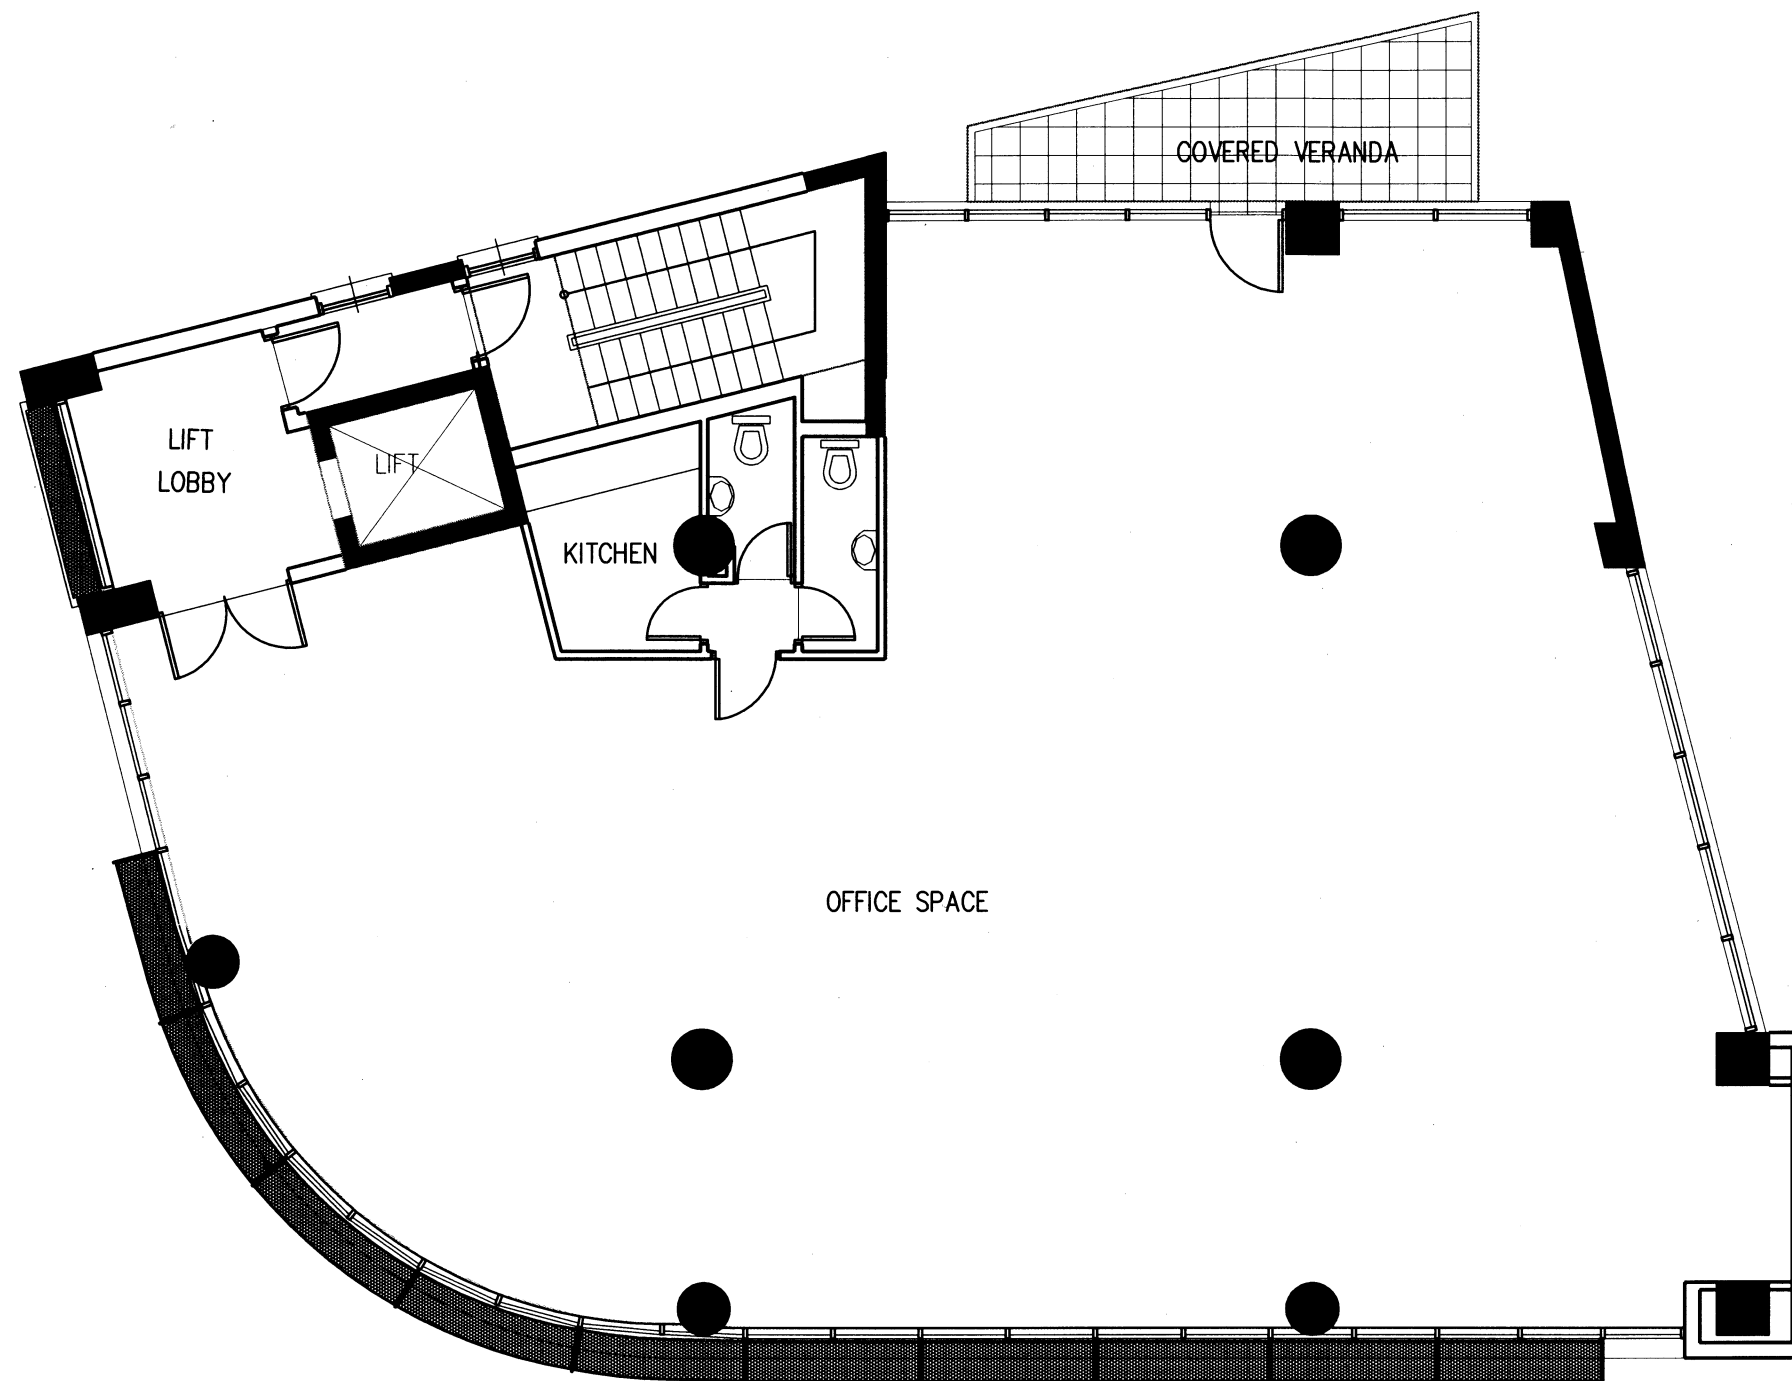

1 1st, 2nd and 3rd FLOOR PLAN  
SCALE 1:100

# AREAS

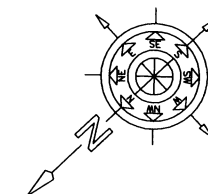

ISSUE	DATE	FROM	DESCRIPTION

DO NOT USE SCALE/ USE DIMENSIONS AS SHOWN ON DRAWING  
ALL DIMENSIONS TO BE CHECKED ON SITE BY THE CONTRACTOR  
THE ARCHITECT MUST BE INFORMED OF ANY DIFFERENCES


J + A Philippou  
architects . engineers

1 IONOS ST, PO BOX 21732, 1512 NICOSIA CYPRUS  
TEL. (02) 662040, FAX(02) 662097, e-mail: jophil@logos.cy.net

TITLE  
OFFICE BUILDING AND SHOWROOM FOR  
ANTONIS ZENIOS DEVELOPMENTS LTD


DRAWING  
1ST, 2ND AND 3RD FLOOR PLAN

FROM R.P- A.I.F	CHECK A.F	DATE AUGUST 2001
SCALE 1:100	JOB NO. CY 2066	DRAWING NO. A/ 005

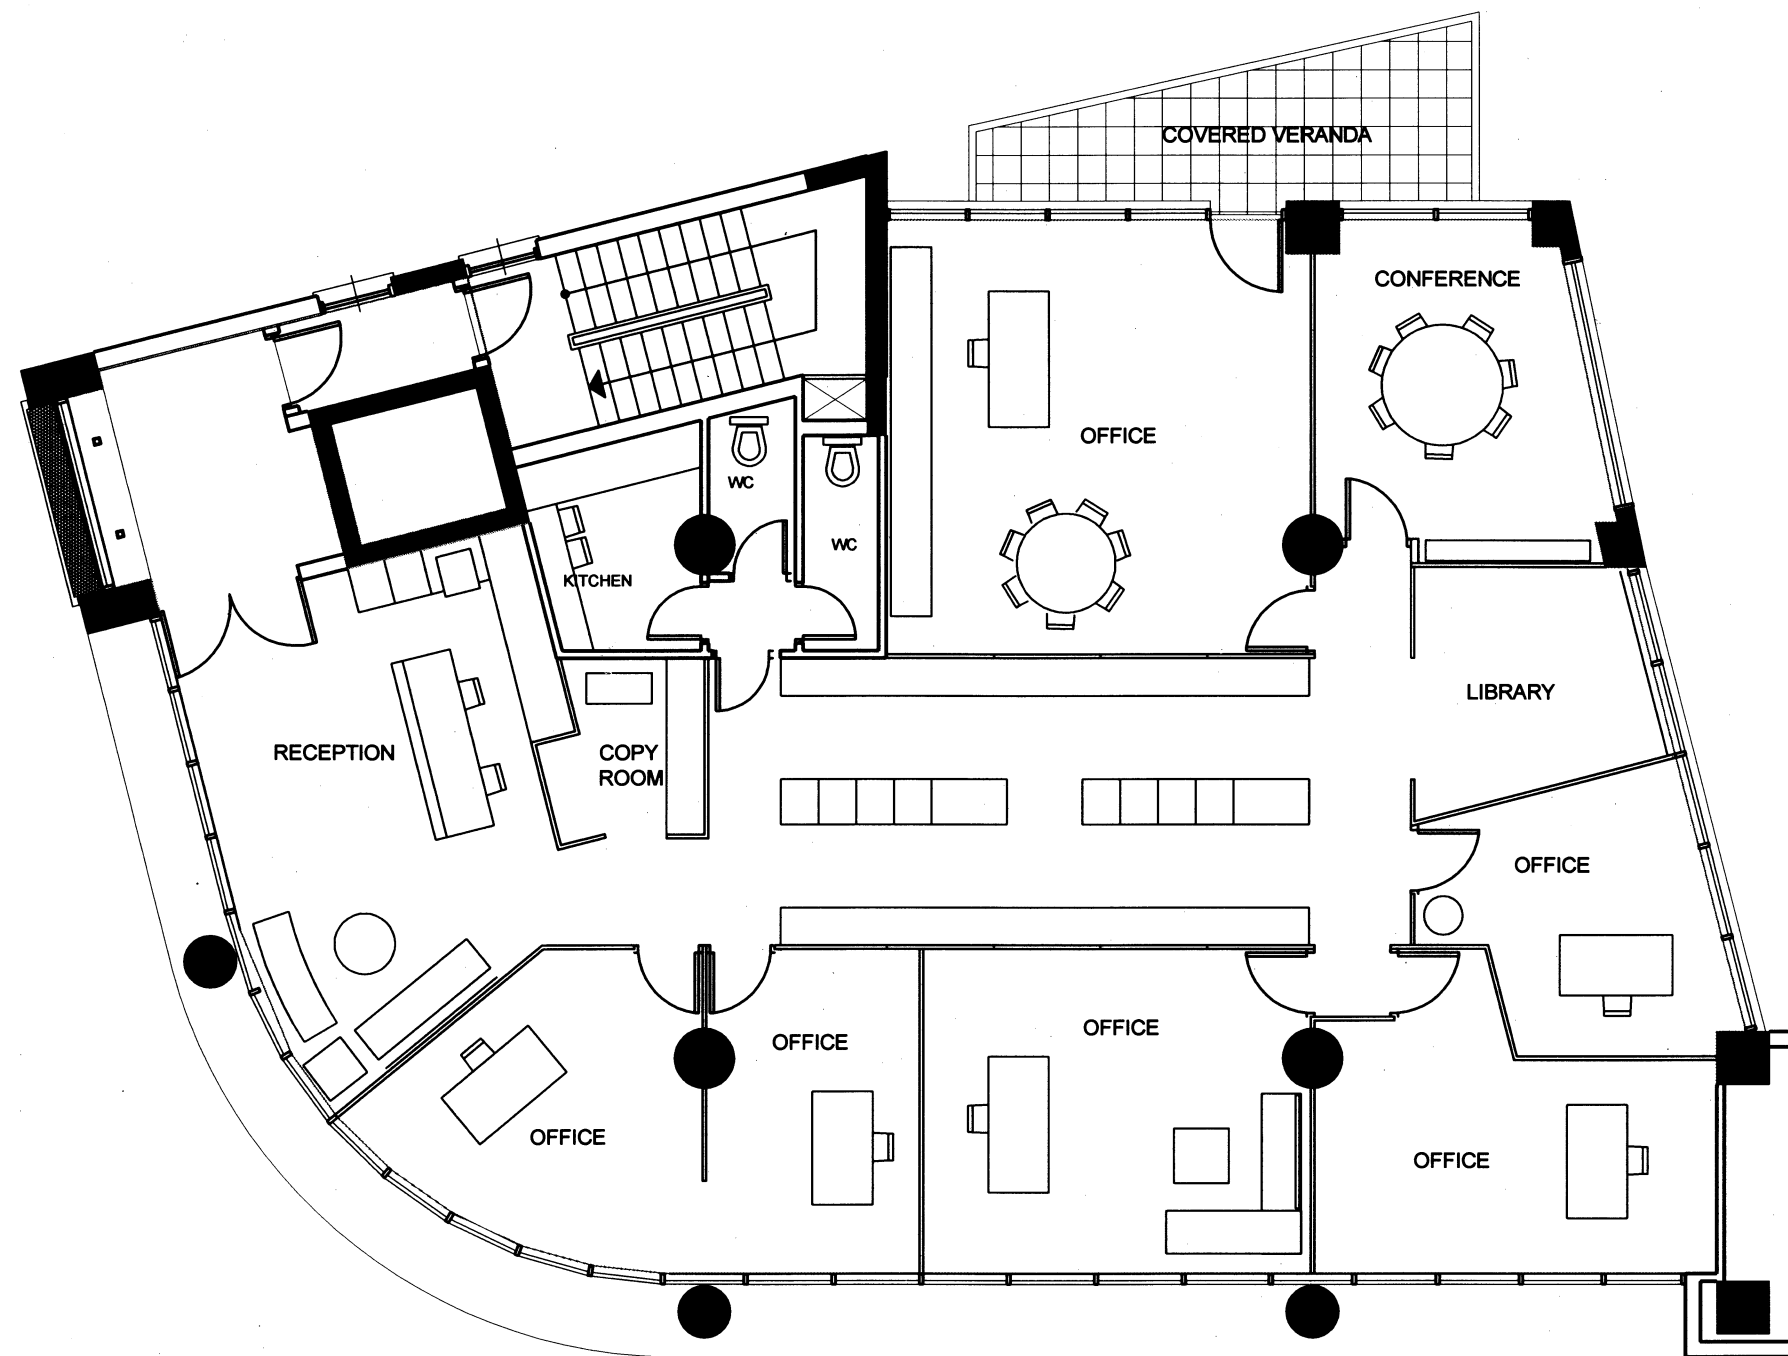

1 4TH FLOOR PLAN  
SCALE 1/100

## AREAS

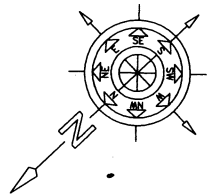

ISSUE	DATE	FROM	DESCRIPTION

DO NOT USE SCALE/ USE DIMENSIONS AS SHOWN ON DRAWING  
ALL DIMENSIONS TO BE CHECKED ON SITE BY THE CONTRACTOR  
THE ARCHITECT MUST BE INFORMED OF ANY DIFFERENCES


J + A Philippou  
architects . engineers

1 IONOS ST, PO BOX 21732, 1512 NICOSIA CYPRUS  
TEL. (02) 662040, FAX(02) 662097, e-mail: japhil@logos.cy.net

TITLE  
OFFICE BUILDING AND SHOWROOM FOR  
ANTONIS ZENIOS DEVELOPMENTS LTD


DRAWING  
4TH FLOOR PLAN

FROM R.P- A.I.F	CHECK A.F	DATE AUGUST 2001
SCALE 1:100	JOB NO. CY 2066	DRAWING NO. A/ 005

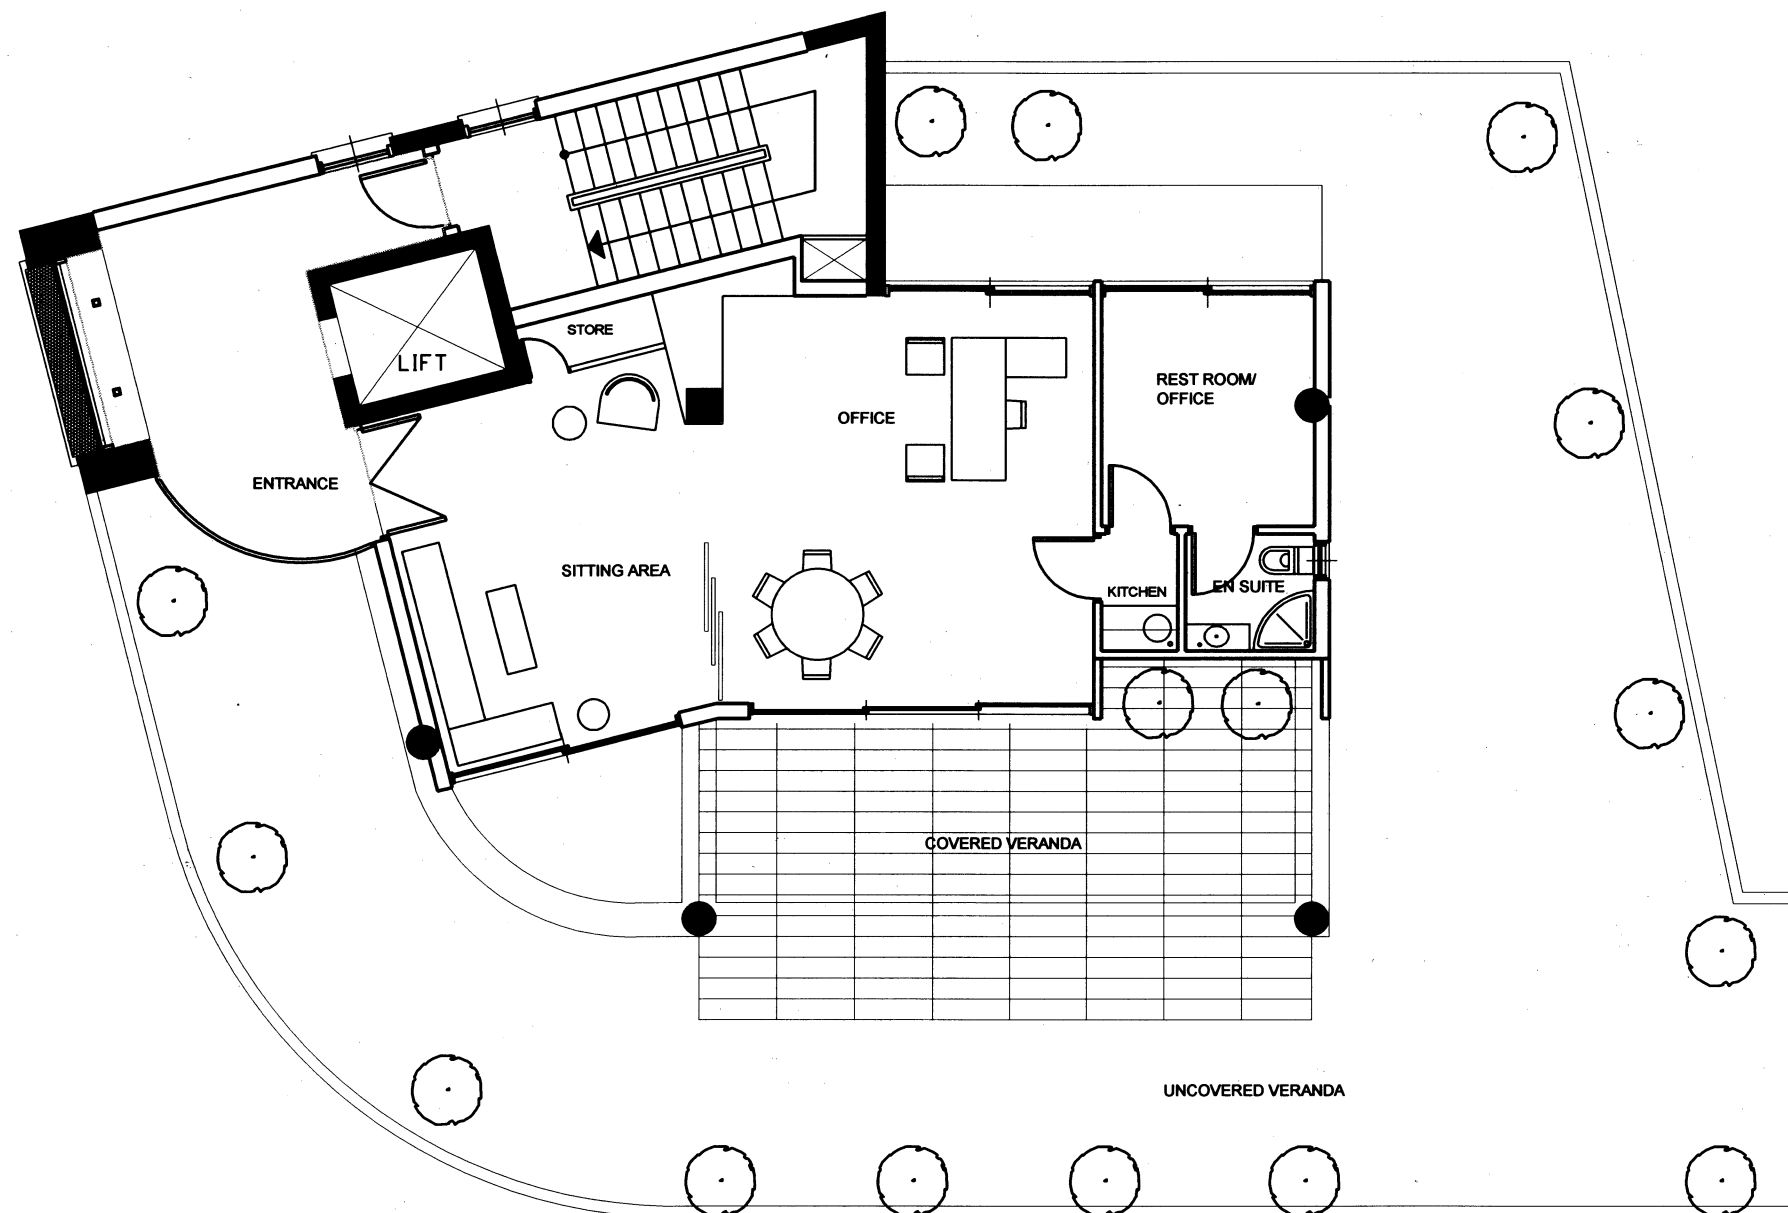

1 5TH FLOOR PLAN  
SCALE 1/100

## AREAS

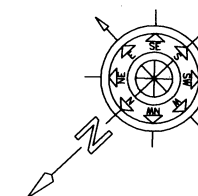

ISSUE	DATE	FROM	DESCRIPTION

DO NOT USE SCALE/ USE DIMENSIONS AS SHOWN ON DRAWING  
ALL DIMENSIONS TO BE CHECKED ON SITE BY THE CONTRACTOR  
THE ARCHITECT MUST BE INFORMED OF ANY DIFFERENCES

J + A Philippou  
architects . engineers



1 KONOS ST, PO BOX 21732, 1512 NICOSIA CYPRUS  
TEL. (02) 662040, FAX(02) 662097, e-mail: japhil@logos.cy.net

TITLE  
OFFICE BUILDING AND SHOWROOM FOR  
ANTONIS ZENIOS DEVELOPMENTS LTD

DRAWING

5TH FLOOR PLAN

FROM R.P- A.I.F	CHECK A.F	DATE AUGUST 2001
SCALE 1:100	JOB NO. CY 2066	DRAWING NO. A/ 006

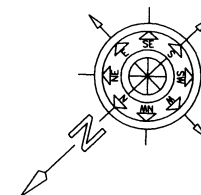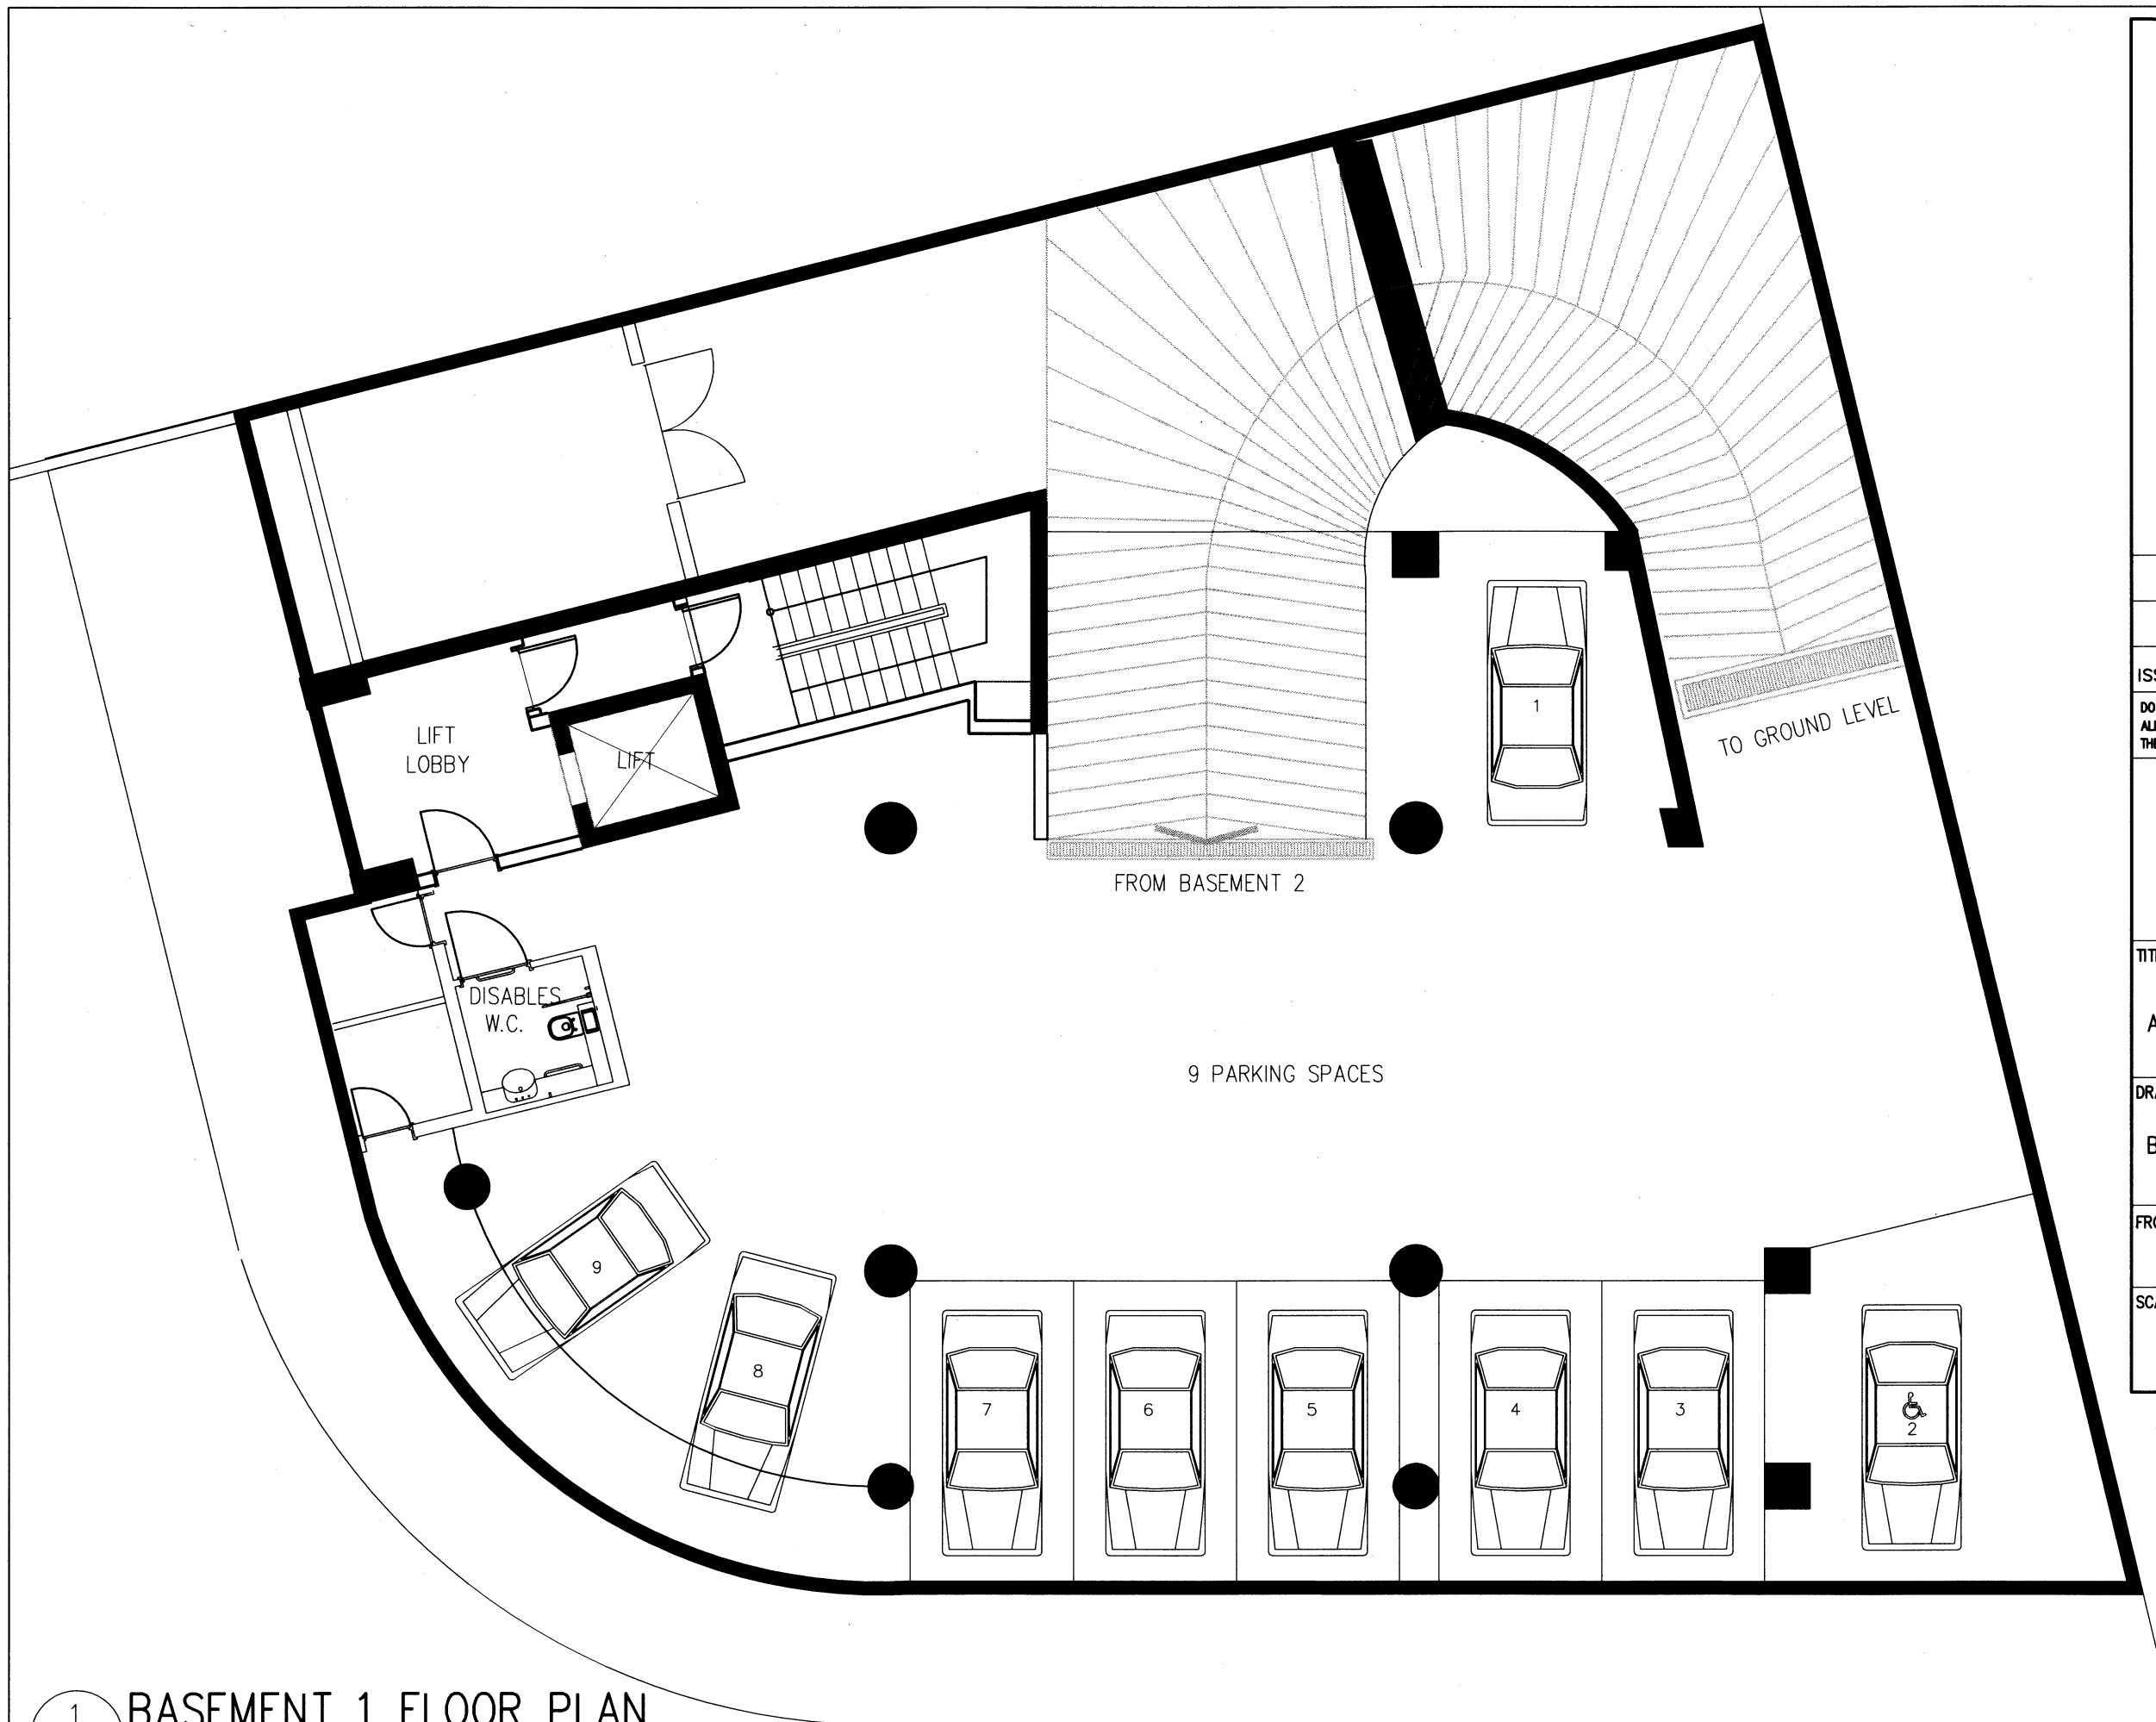

ISSUE	DATE	FROM	DESCRIPTION

DO NOT USE SCALE/ USE DIMENSIONS AS SHOWN ON DRAWING  
ALL DIMENSIONS TO BE CHECKED ON SITE BY THE CONTRACTOR  
THE ARCHITECT MUST BE INFORMED OF ANY DIFFERENCES

**J + A Philippou**  
architects . engineers


1 IONOS ST, PO BOX 21732, 1512 NICOSIA CYPRUS  
TEL. (02) 662040, FAX(02) 662097, e-mail: japhil@logos.cy.net

**TITLE**  
OFFICE BUILDING AND SHOWROOM FOR  
ANTONIS ZENIOS DEVELOPMENTS LTD

**DRAWING**  
BASEMENT 1 FLOOR PLAN

FROM R.P- A.I.F	CHECK A.F	DATE AUGUST 2001
SCALE 1:100	JOB NO. CY 2066	DRAWING NO. A/ 003

**1 BASEMENT 1 FLOOR PLAN**  
SCALE 1:100

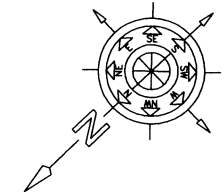

J + A Philippou  
architects . engineers

TITLE	OFFICE BUILDING AND SHOWROOM FOR ANTONIS ZENIOS DEVELOPMENTS LTD
-------	---

FROM R.P- A.I.F	CHECK A.F	DATE AUGUST 2001
SCALE 1:100	JOB NO. CY 2066	DRAWING NO. A/ 002

1 BASEMENT 2 FLOOR PLAN  
SCALE 1:100